

Parcel No. _____

PROPERTY PLAT

Acquired from JERRY A. & MARLENE DALZIEL

Married or Single? _____

(Give full name of spouse)

Area by Deed _____ Acres.

Area by Easement 2380.50 FT. Total Consideration \$ _____

Borrow Area _____ Acres. Contract Date _____, 19____


LOCATION

From CL Station _____ to CL Station _____

Section 6, Township 78 N, Range 5 E

Township (Civil) PLEASANT VALLEY Iowa.

E. 1/2 SEC. 6-78N-5E.

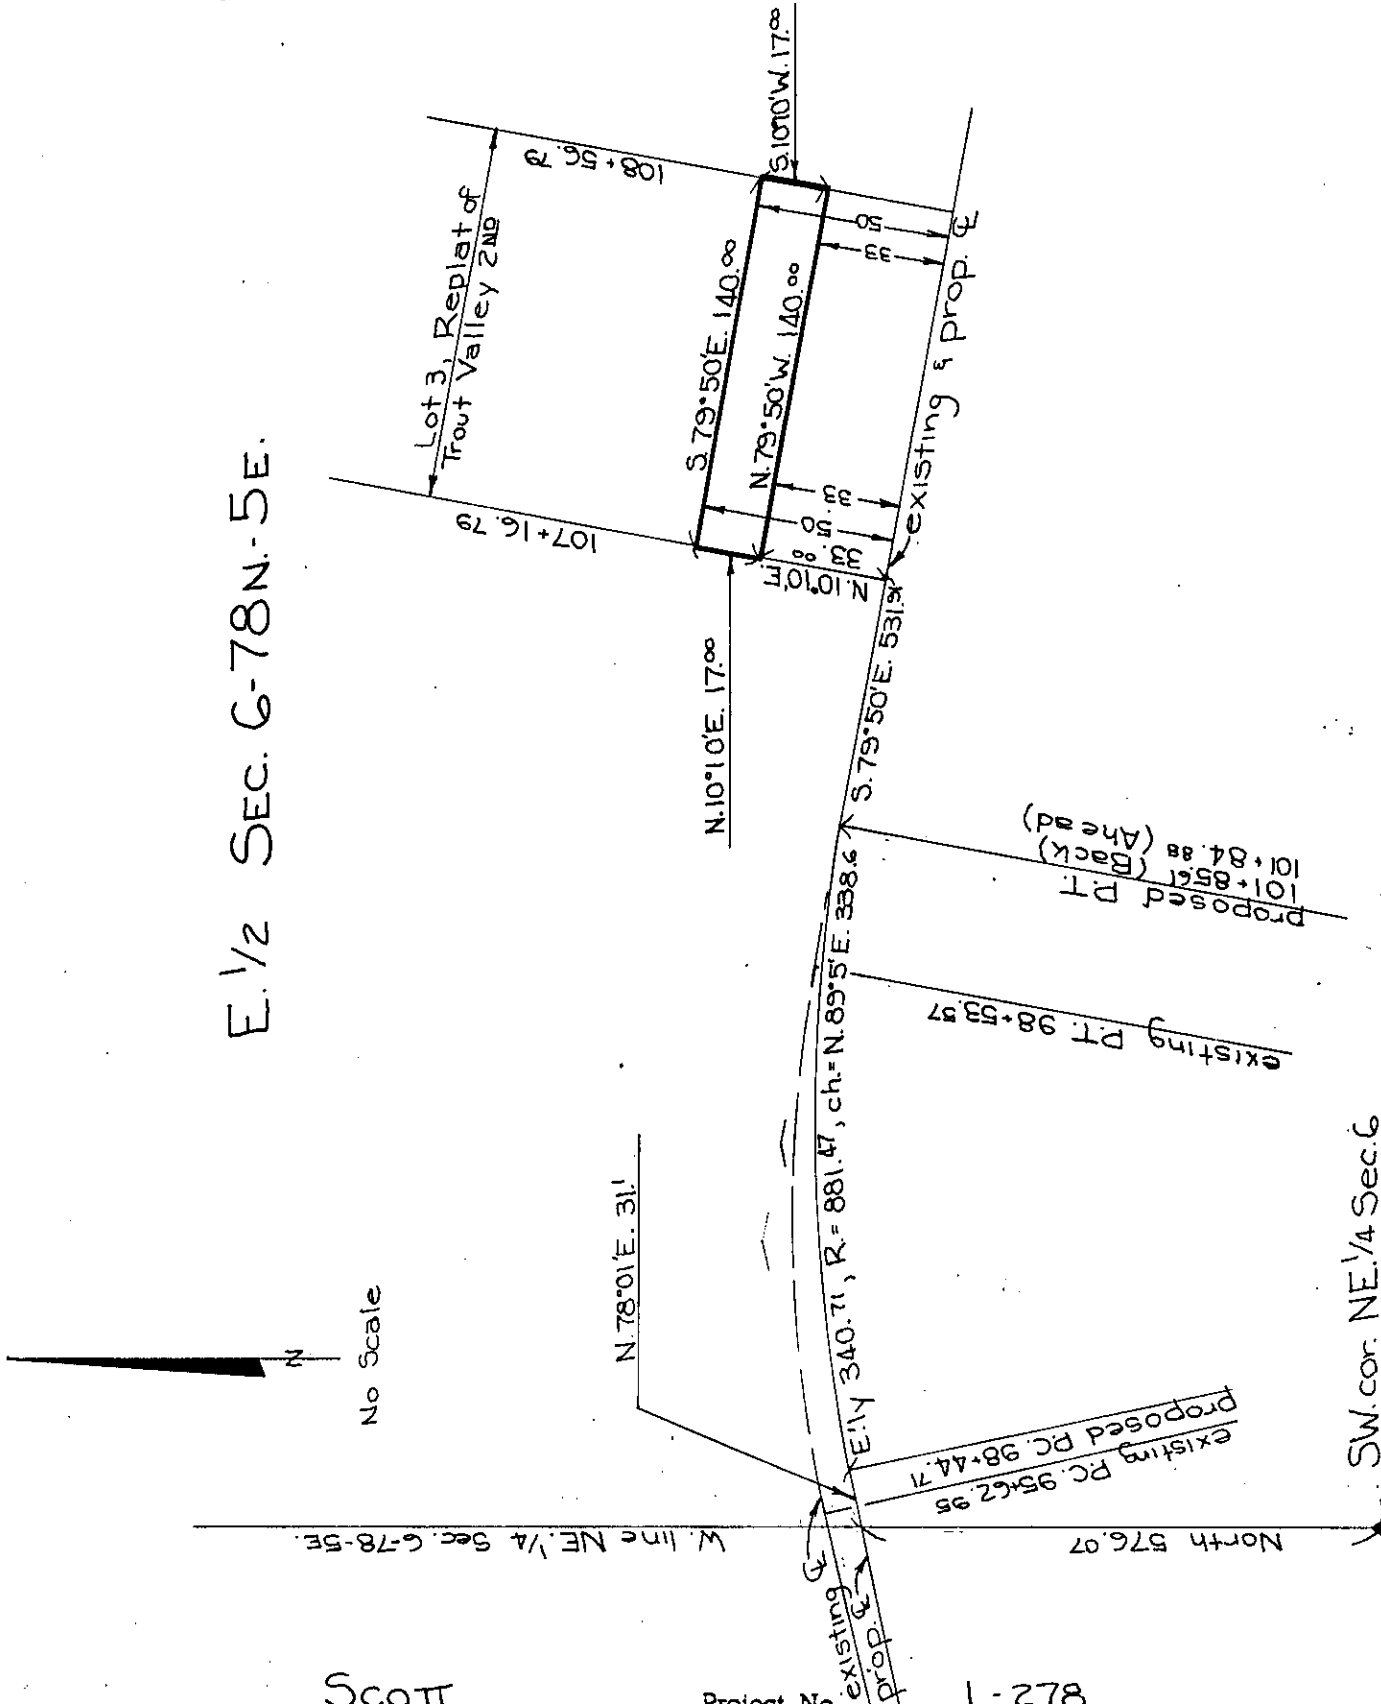

SCOTT
(County)

Project No. L-278

List areas by 40 acre tracts or Gov't lots, etc. (to tenths of an acre).