

Parcel No. \_\_\_\_\_

### PROPERTY PLAT

Acquired from ANNA M. SCHULZ, CONTRACT TO:  
RICHARD H. & MARY ANN SCHMIDT

Married or Single? \_\_\_\_\_

(Give full name of spouse)

Area by Deed \_\_\_\_\_ Acres.

Area by Easement 1.09 ± Acres. Total Consideration \$ \_\_\_\_\_


Borrow Area TRACT # 1 Acres. Contract Date \_\_\_\_\_, 19 \_\_\_\_\_

### LOCATION

From CL Station \_\_\_\_\_ to CL Station \_\_\_\_\_

Section 6, Township 78 N, Range 5 E

Township (Civil) PLEASANT VALLEY Iowa.

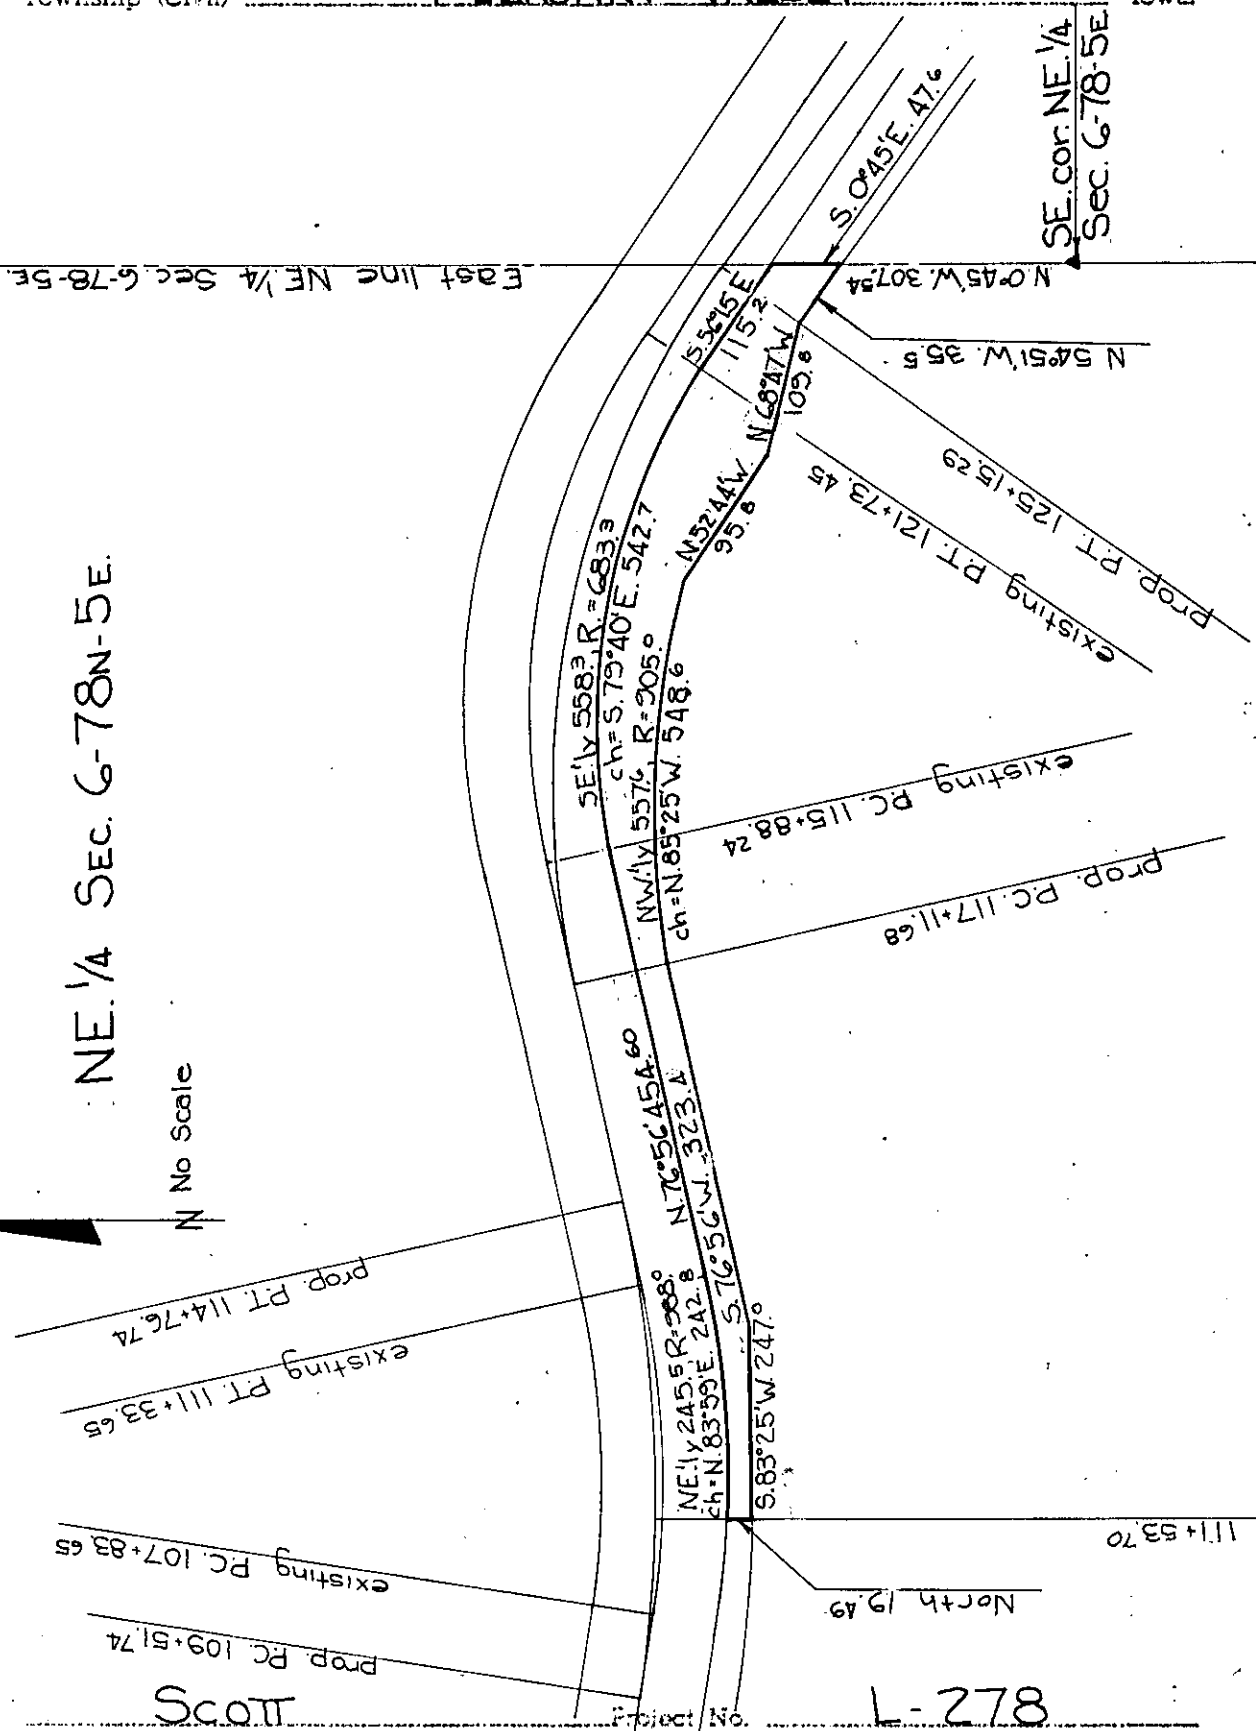

SCOTT  
(County)

Project No. L-278

List: areas by 40 acre tracts or Gov't lots, etc. (to tenths of an acre).