

PROPERTY PLAT

Acquired from HAROLD L. MIKKELSEN

Married or Single? _____
(Give full name of spouse)

Area by Deed _____ Acres.

Area by Easement 0.15 ± Acres. Total Consideration \$ _____

Borrow Area _____ Acres. Contract Date _____, 19____


LOCATION

From CL Station _____ to CL Station _____

Section 6, Township 78 N., Range 5 E.

Township (Civil) Pleasant Valley Iowa.

W. 1/2 NE. 1/4 Sec. 6-78-5E.

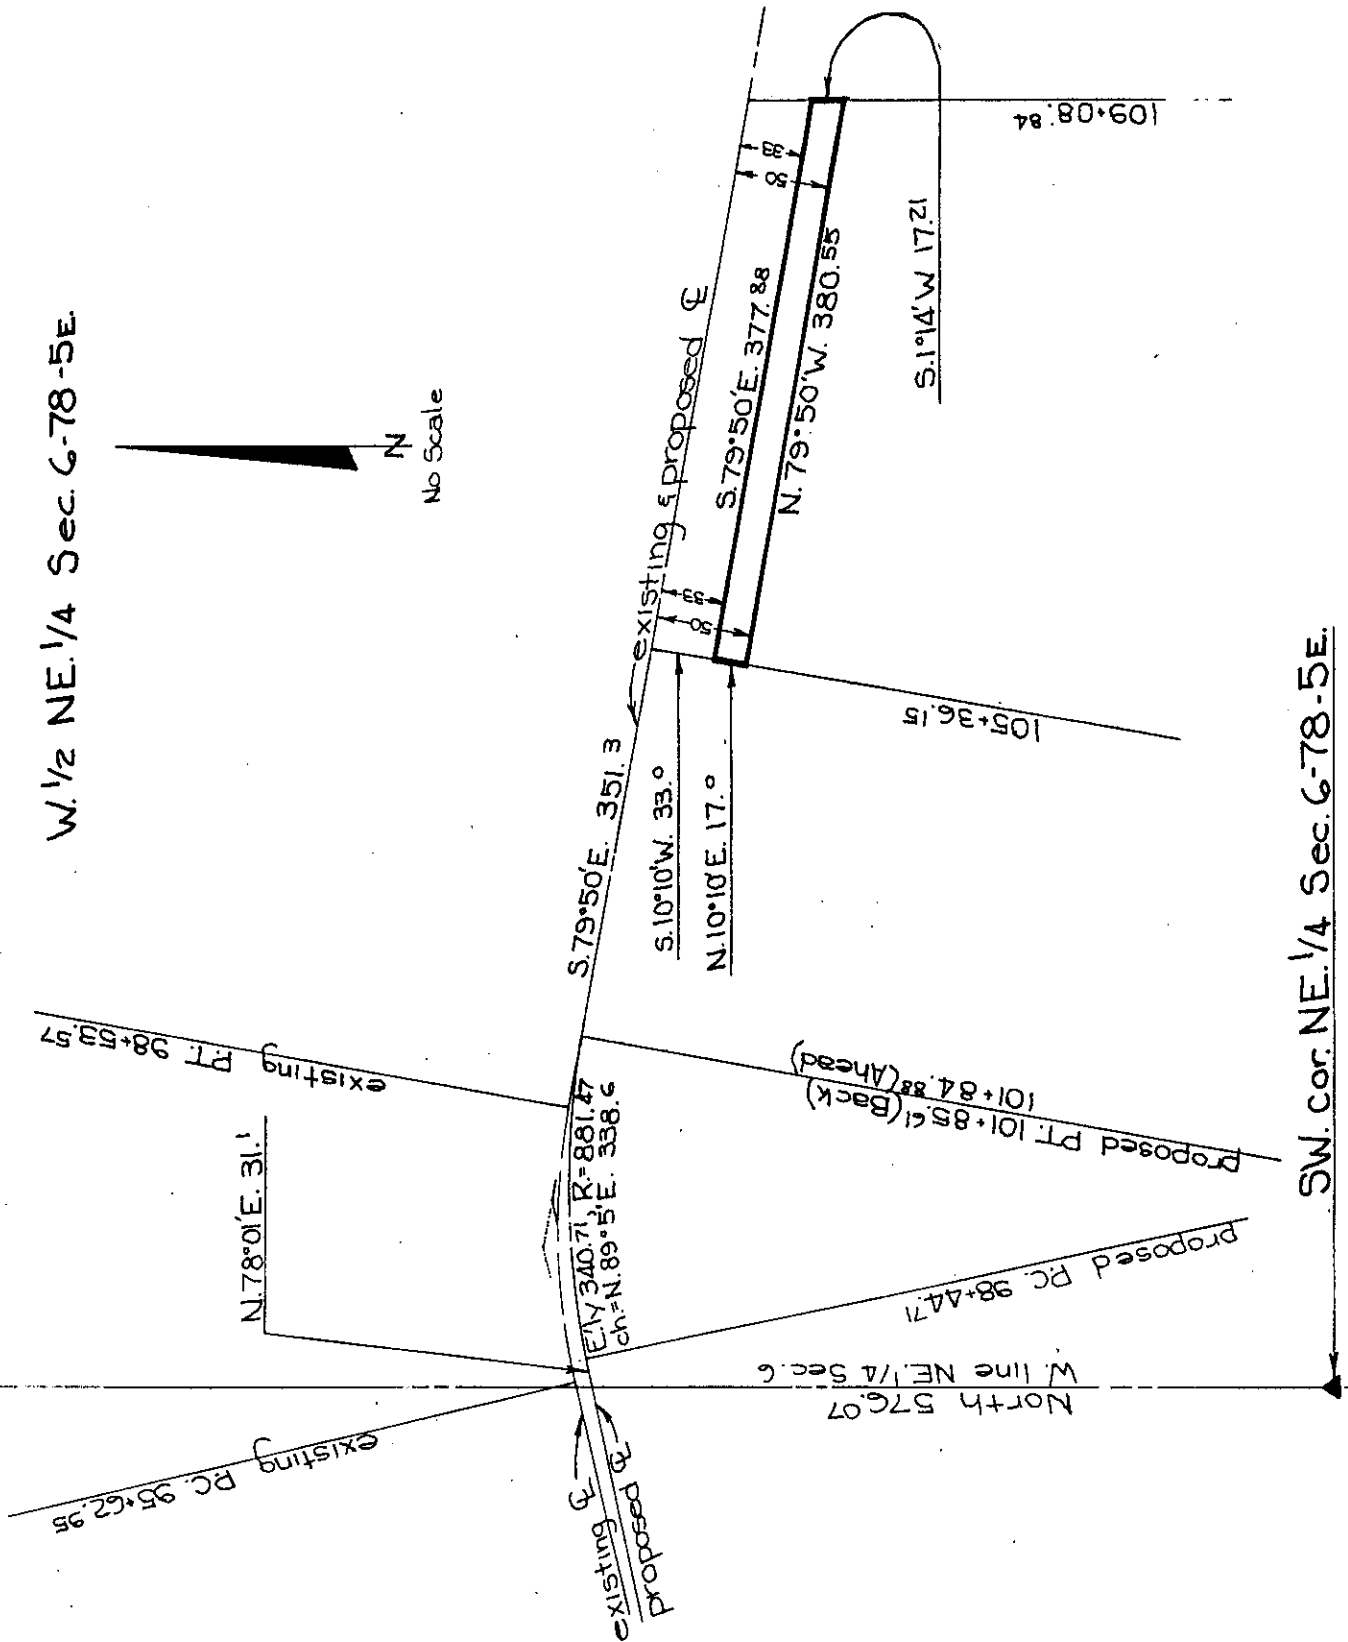

SW. cor. NE. 1/4 Sec. 6-78-5E.

Scott
(County)

Project No. L-278

List areas by 40 acre tracts or Gov't lots, etc. (to tenths of an acre). _____