

Parcel No. ....

PROPERTY PLAT

Acquired from Daniel H. Moore

Married or Single? \_\_\_\_\_  
(Give full name of spouse)

Area by Deed \_\_\_\_\_ Acres.

Area by Easement 0.28 ± Acres. Total Consideration \$ \_\_\_\_\_


Borrow Area \_\_\_\_\_ Acres. Contract Date \_\_\_\_\_, 19 \_\_\_\_\_

LOCATION

From CL Station \_\_\_\_\_ to CL Station \_\_\_\_\_

Section 6, Township 78 Range 5E

Township (Civil) Pleasant Valley Iowa.

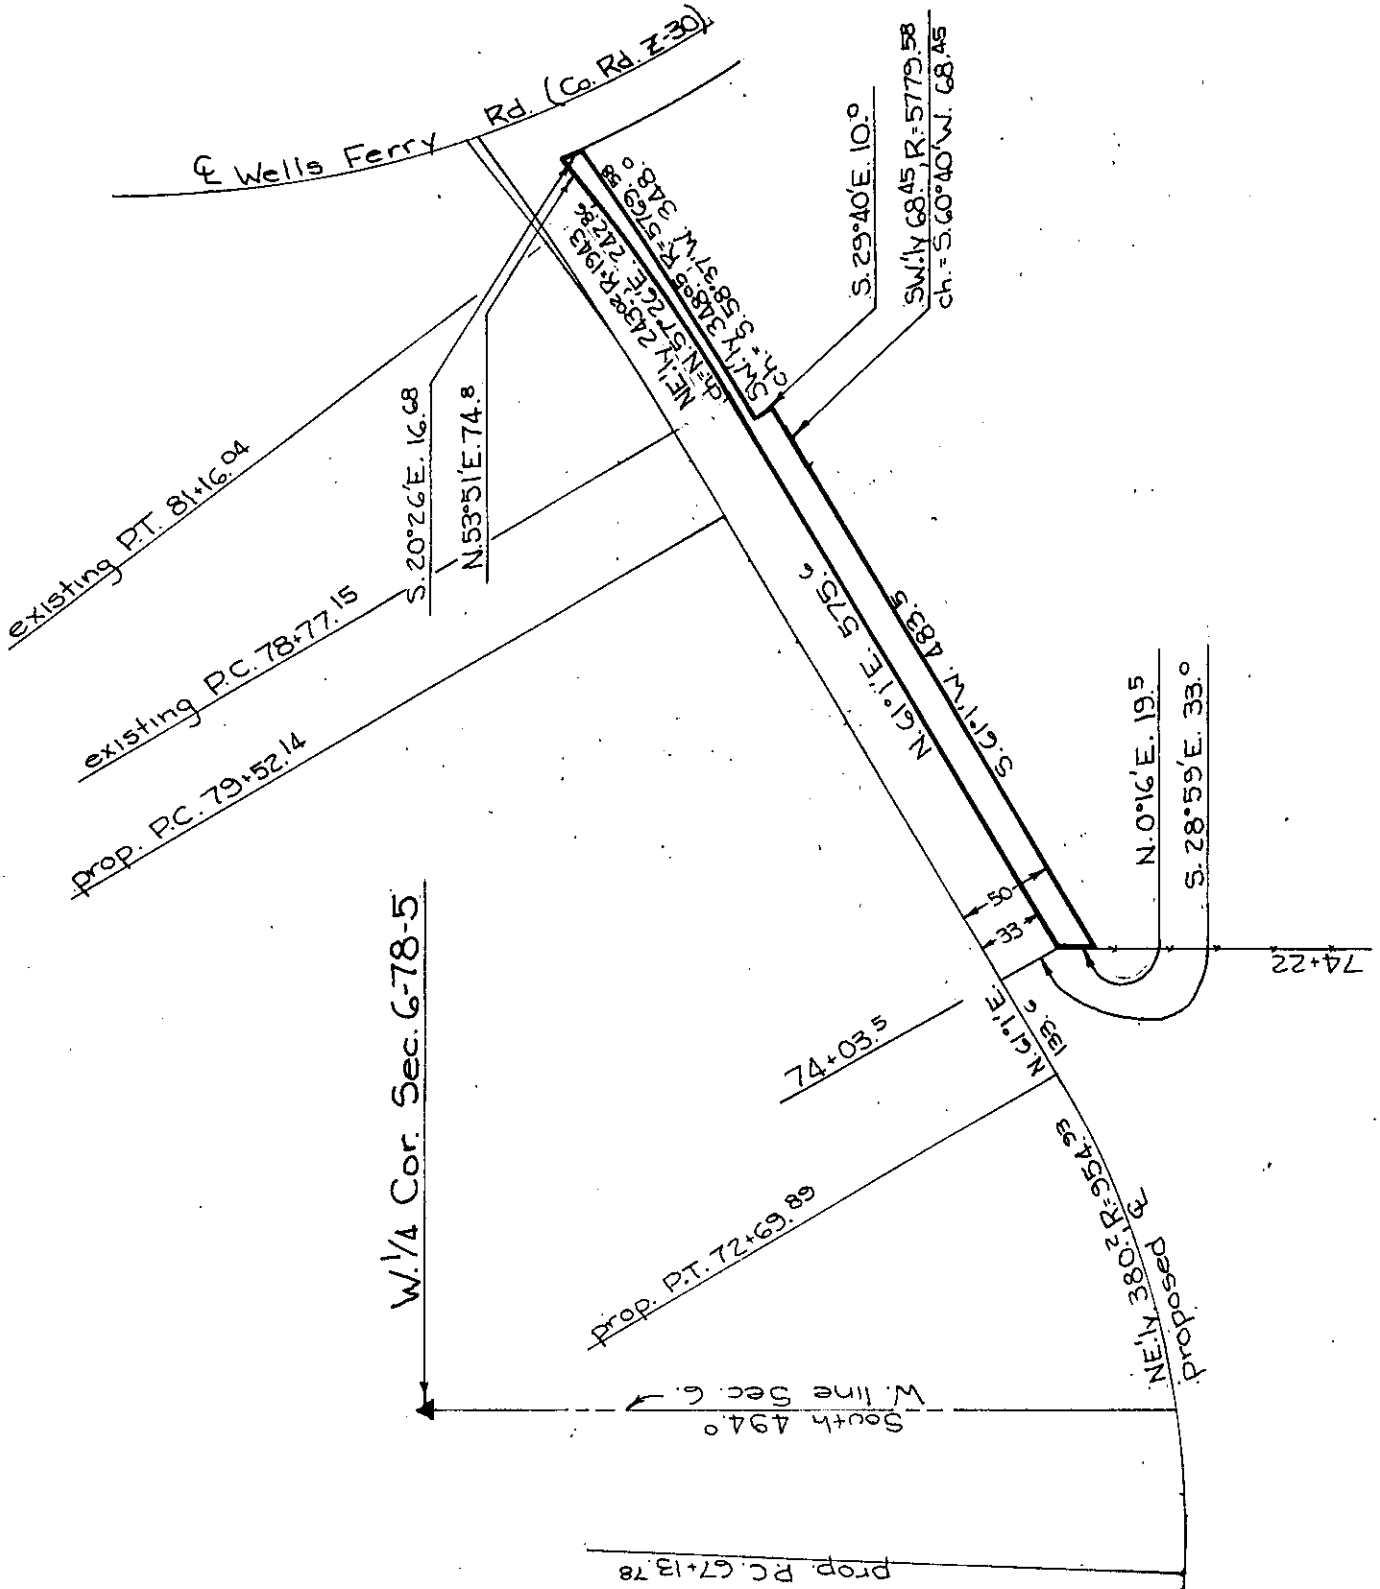

Scott

(County)

Project No.

L-378

List areas by 40 acre tracts or Gov't lots, etc. (to tenths of an acre).