

Parcel No.

PROPERTY PLAT

Acquired from LAVERNE A. HOLDORF & WF.

Married or Single?

R. O. W. Area 0.14± Acres. (Give full name of spouse)

Borrow Area Acres. Total Consideration \$


Acquired by EASEMENT Date of Contract, 19.....
(Easement—Deed—Condemnation—Contract)

LOCATION

From CL Station 46+16.00 to CL Station 54+14.22

Section 6, Township 79N, Range 2E

Township (Civil) HICKORY GROVE Iowa.

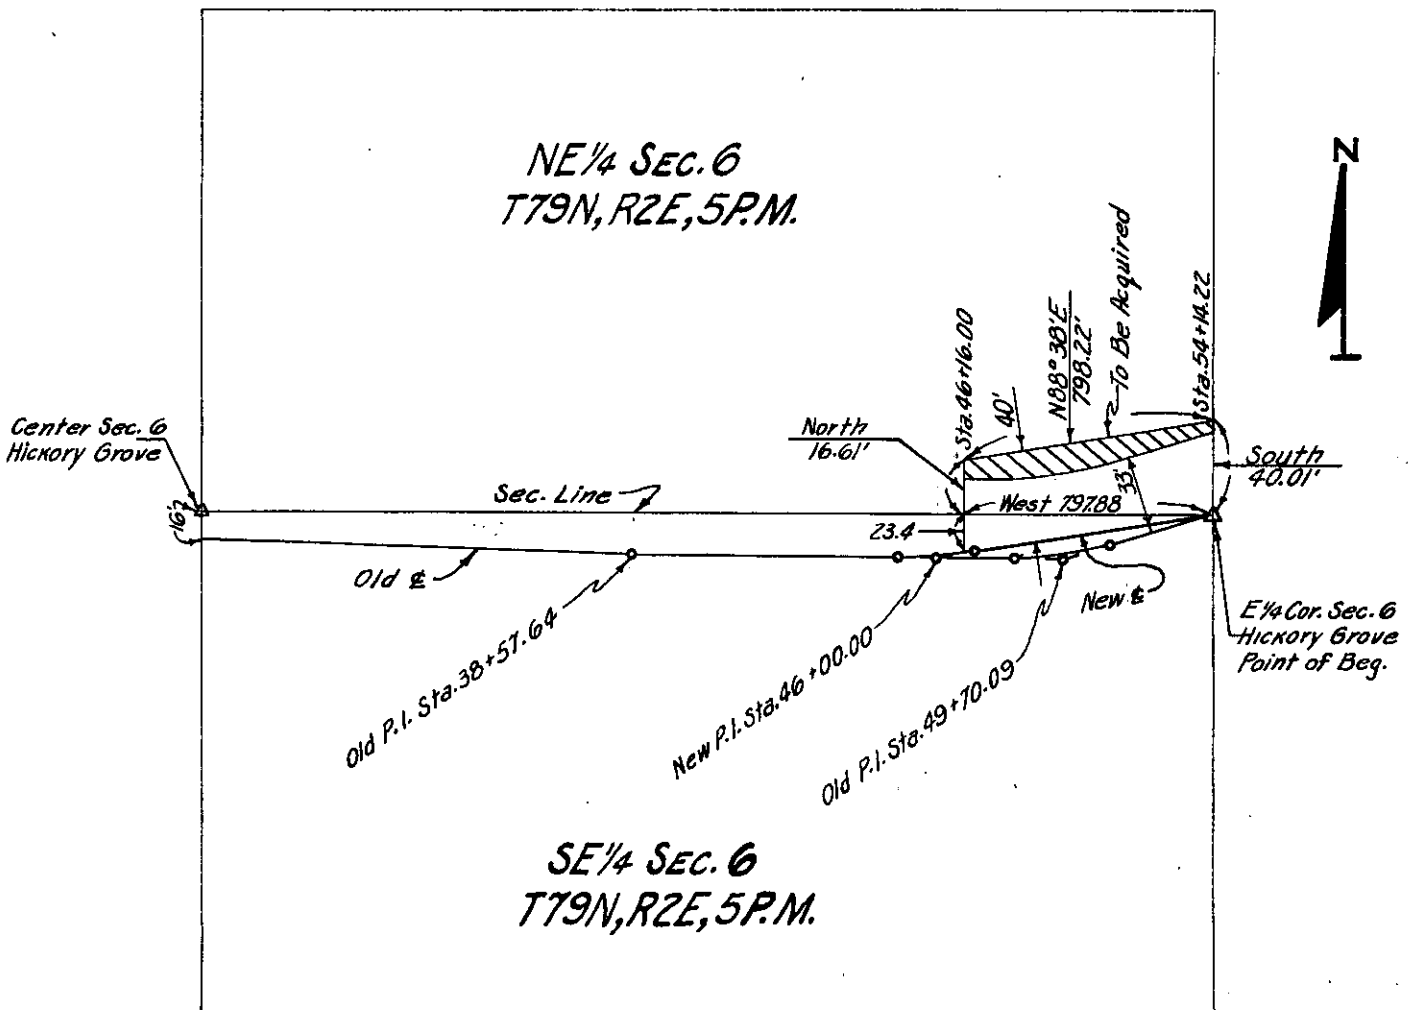

SCOTT
(County)

Project No. 565 PROP #1