

Parcel No.

PROPERTY PLAT

Acquired from LESTER H. & DOROTHY AULIFF

Married or Single? _____ (Give full name of spouse)

Area by Deed _____ Acres.

Area by Easement 1.27± Acres. Total Consideration \$ _____


Borrow Area _____ Acres. Contract Date _____, 19 _____

LOCATION

From CL Station 228+14.63 to CL Station 254+69.39

Section 6, Township 79N, Range 5E

Township (Civil) PRINCETON Iowa.

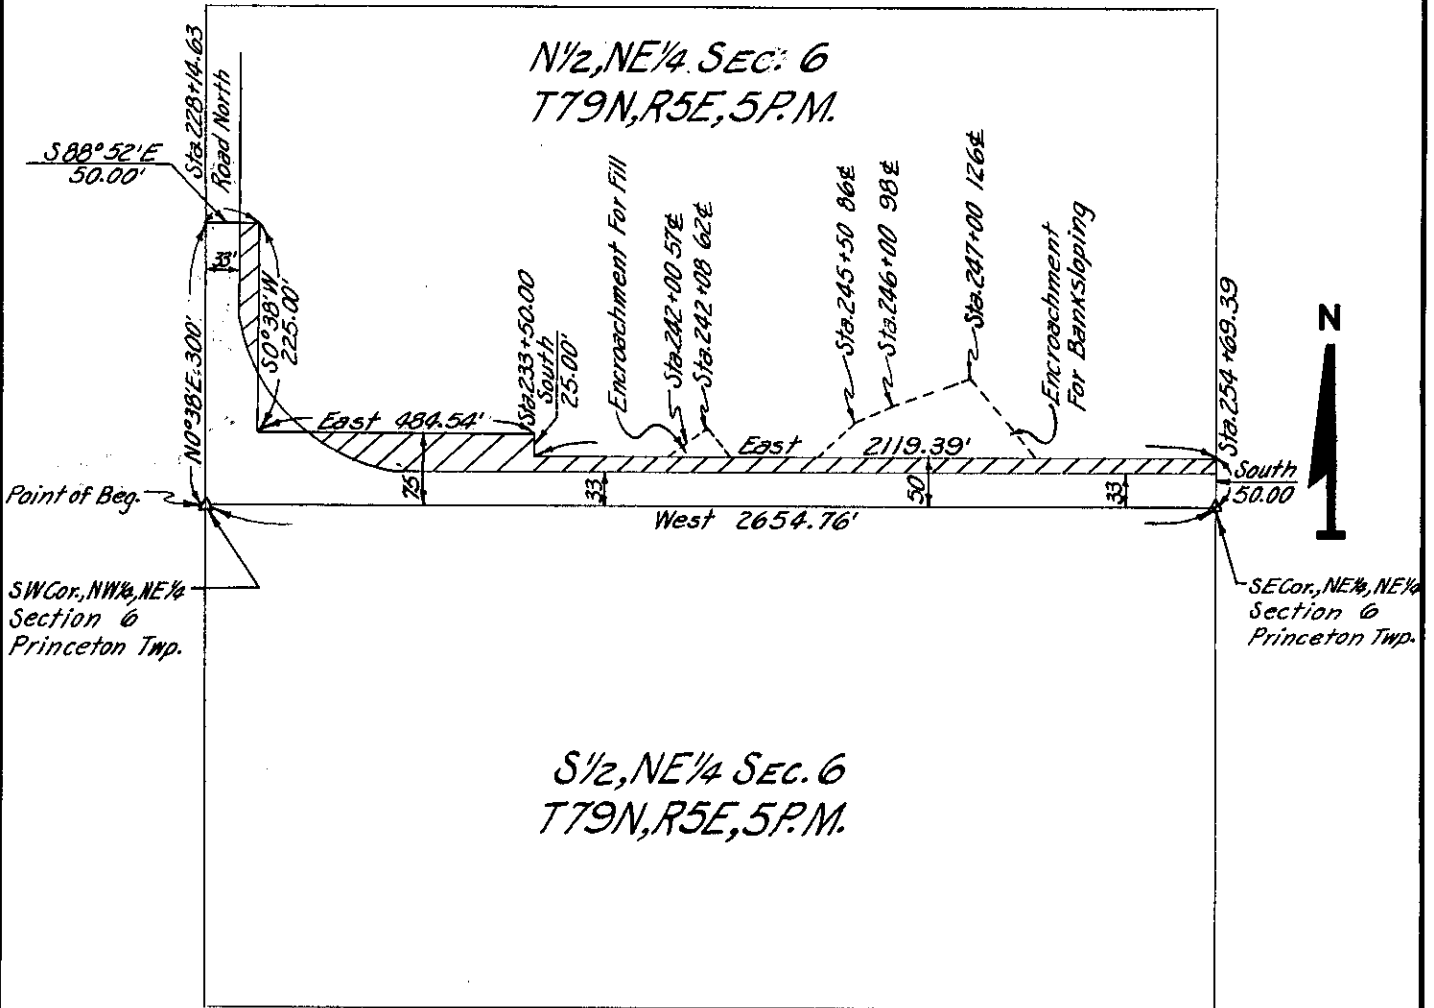

SCOTT
(County)

Project No. 666 PROP.#26

List areas by 40 acre tracts or Gov't lots, etc. (to tenths of an acre) _____