

Parcel No.

PROPERTY PLAT

Acquired from RAYMOND DOYLE & W.F.

Married or Single? _____ (Give full name of spouse)

Area by Deed _____ Acres.


Area by Easement 6.75 ± Acres. Total Consideration \$ _____

Borrow Area _____ Acres. Contract Date _____, 19____

From CL Station 188+34.47 to CL Station 201+57.38
201+57.38 LOCATION 228+61.80
214+96.70 to CL Station 228+14.63

Section 6, Township T9N, Range 5E

Township (Civil) PRINCETON Iowa.

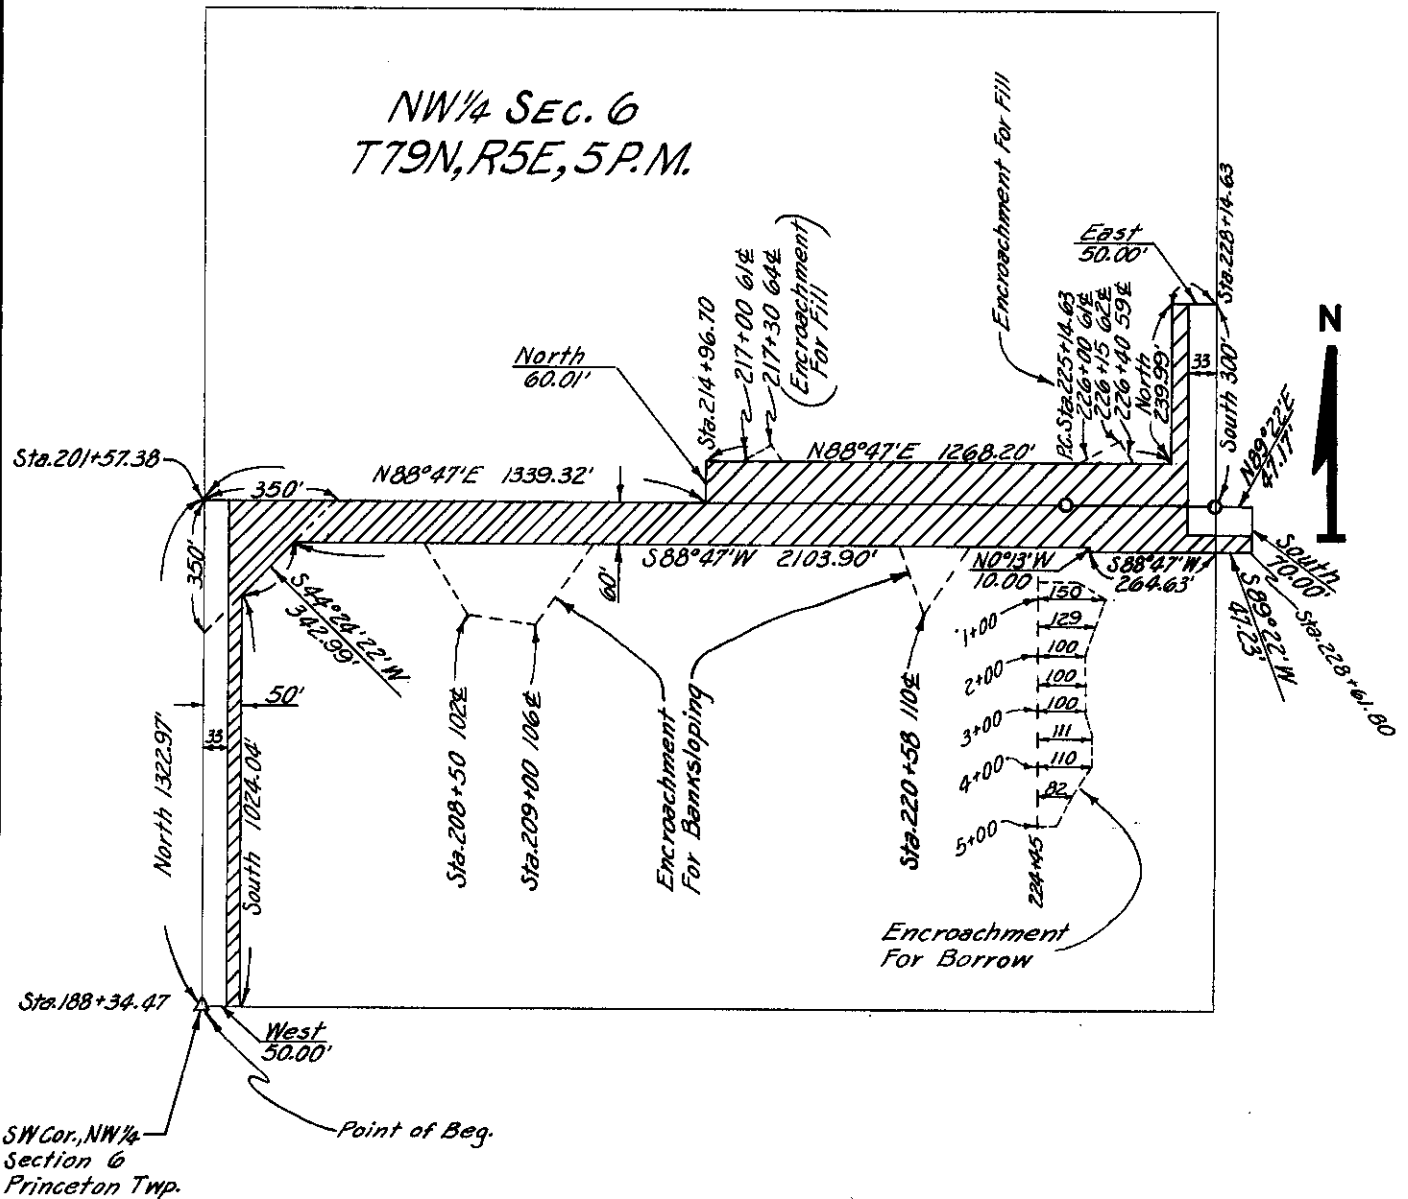

SCOTT
(County)

Project No. 666 PROP.#24

List areas by 40 acre tracts or Gov't lots, etc. (to tenths of an acre). _____