

Parcel No. ....

**PROPERTY PLAT**

Acquired from FRANCES E. SCHERER


Married or Single? .....

R. O. W. Area 1.01± Acres. (Give full name of spouse)

Borrow Area ..... Acres. Total Consideration \$ .....

Acquired by EASEMENT Date of Contract ....., 19.....  
(Easement—Deed—Condemnation—Contract)

From CL Station 114+55.53 LOCATION 127+87.90  
114+55.53 to CL Station 134+54.80  
Section 7 & 8, Township 77N, Range 2E  
Township (Civil) BUFFALO Iowa.

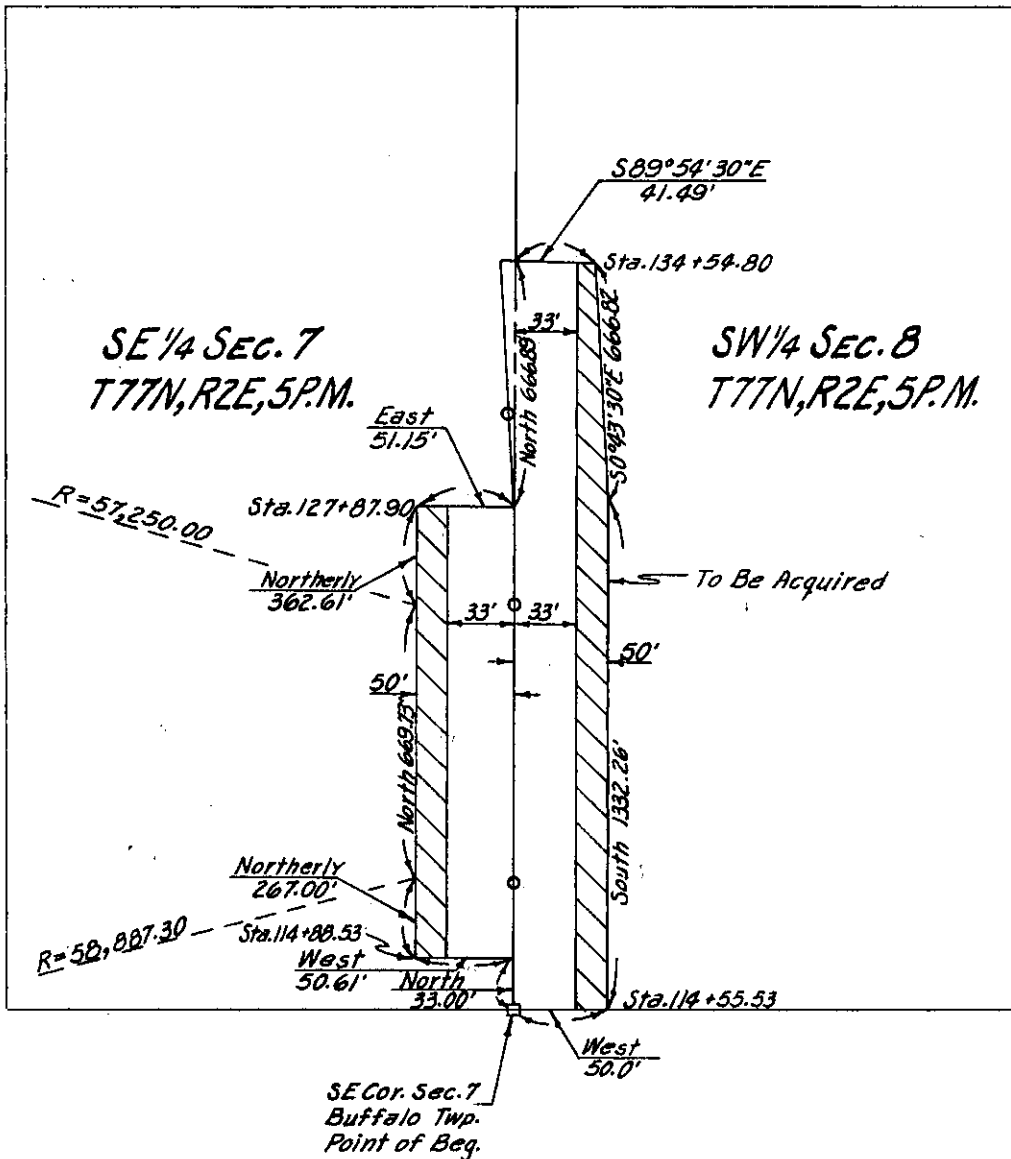

SCOTT  
(County)

Project No. 164 PROP.#13