

**PROPERTY PLAT**

Acquired from ELMER C. MOHR & WF.

Married or Single? \_\_\_\_\_

R. O. W. Area 1.41 ± Acres. (Give full name of spouse)


Borrow Area \_\_\_\_\_ Acres. Total Consideration \$ \_\_\_\_\_

Acquired by EASEMENT Date of Contract \_\_\_\_\_, 19\_\_\_\_  
(Easement—Deed—Condemnation—Contract)

From CL Station 40+71.78 LOCATION 55+92.00 } N. SIDE  
59+58.50 } 67+44.96 }  
54+08.50 to CL Station 67+44.96 } S. SIDE

Section 7 & 18, Township 79 N, Range 4E

Township (Civil) LINCOLN Iowa.

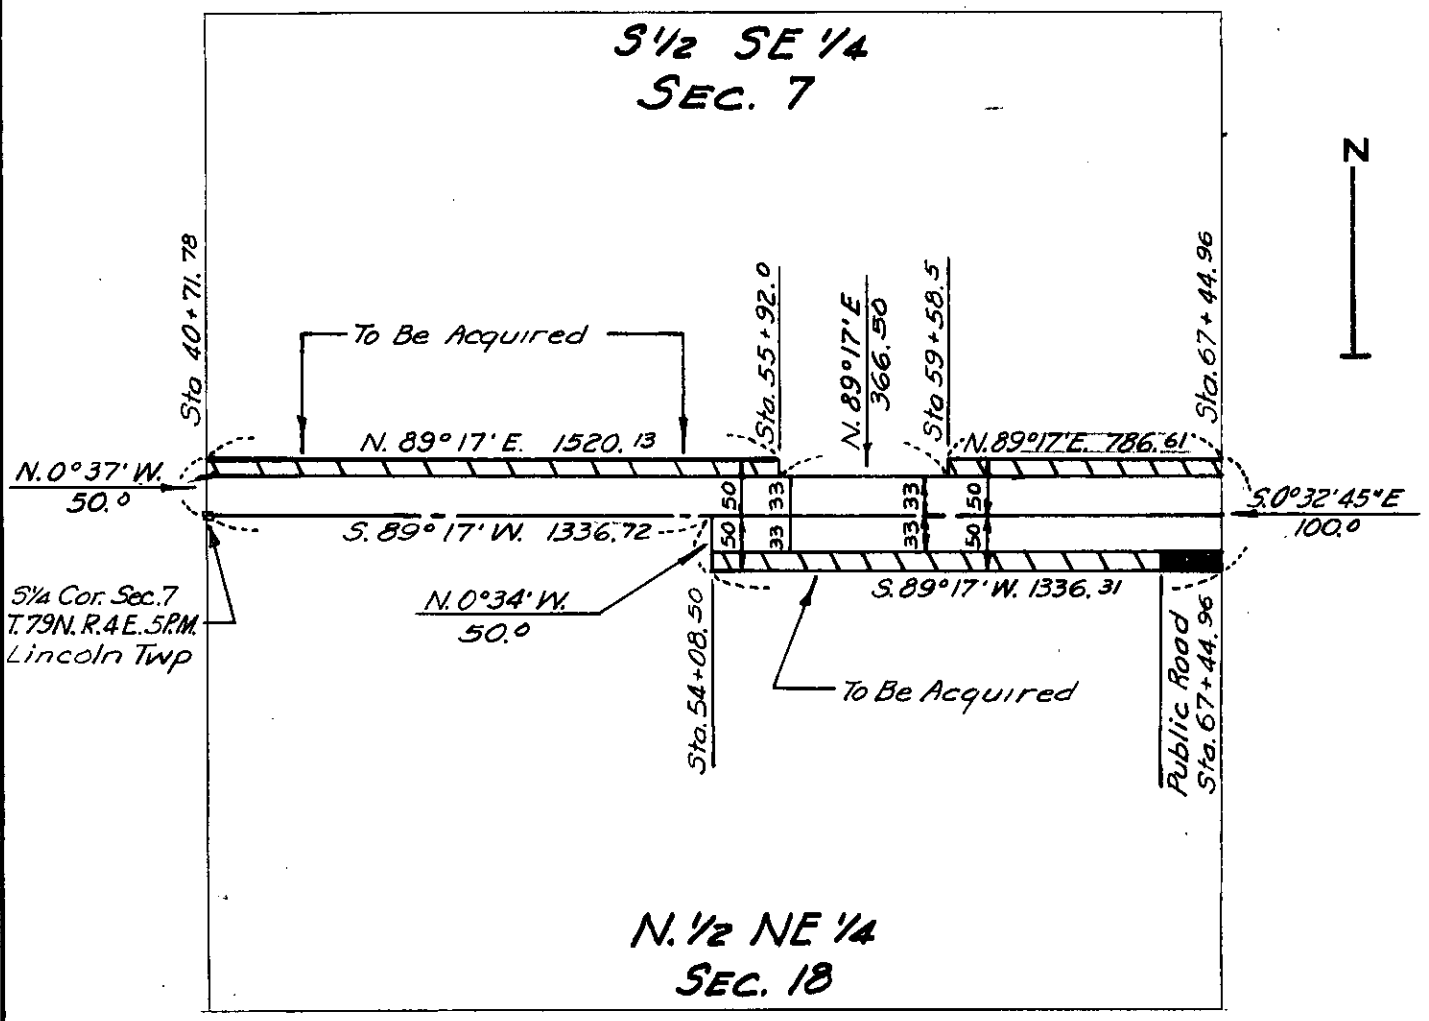

SCOTT Project No. S-756 PROP #6  
(County)