

Parcel No. \_\_\_\_\_

**PROPERTY PLAT**

Acquired from RICHARD H. SCHWARZ & WF.

Married or Single? \_\_\_\_\_ (Give full name of spouse)

R. O. W. Area 2.06 ± Acres.


Borrow Area \_\_\_\_\_ Acres. Total Consideration \$ \_\_\_\_\_

Acquired by EASEMENT Date of Contract \_\_\_\_\_, 19\_\_\_\_  
(Easement—Deed—Condemnation—Contract)

From CL Station	<u>180 + 80.85</u>	LOCATION	<u>187 + 42.94</u>	<u>N. Side</u>
	<u>175 + 04.45</u>		<u>187 + 42.94</u>	<u>S. Side</u>
	<u>0 + 00</u>		<u>4 + 25.21</u>	<u>S. Side</u>

Section 7, Township 79 N, Range 5 E

Township (Civil) PRINCETON Iowa.

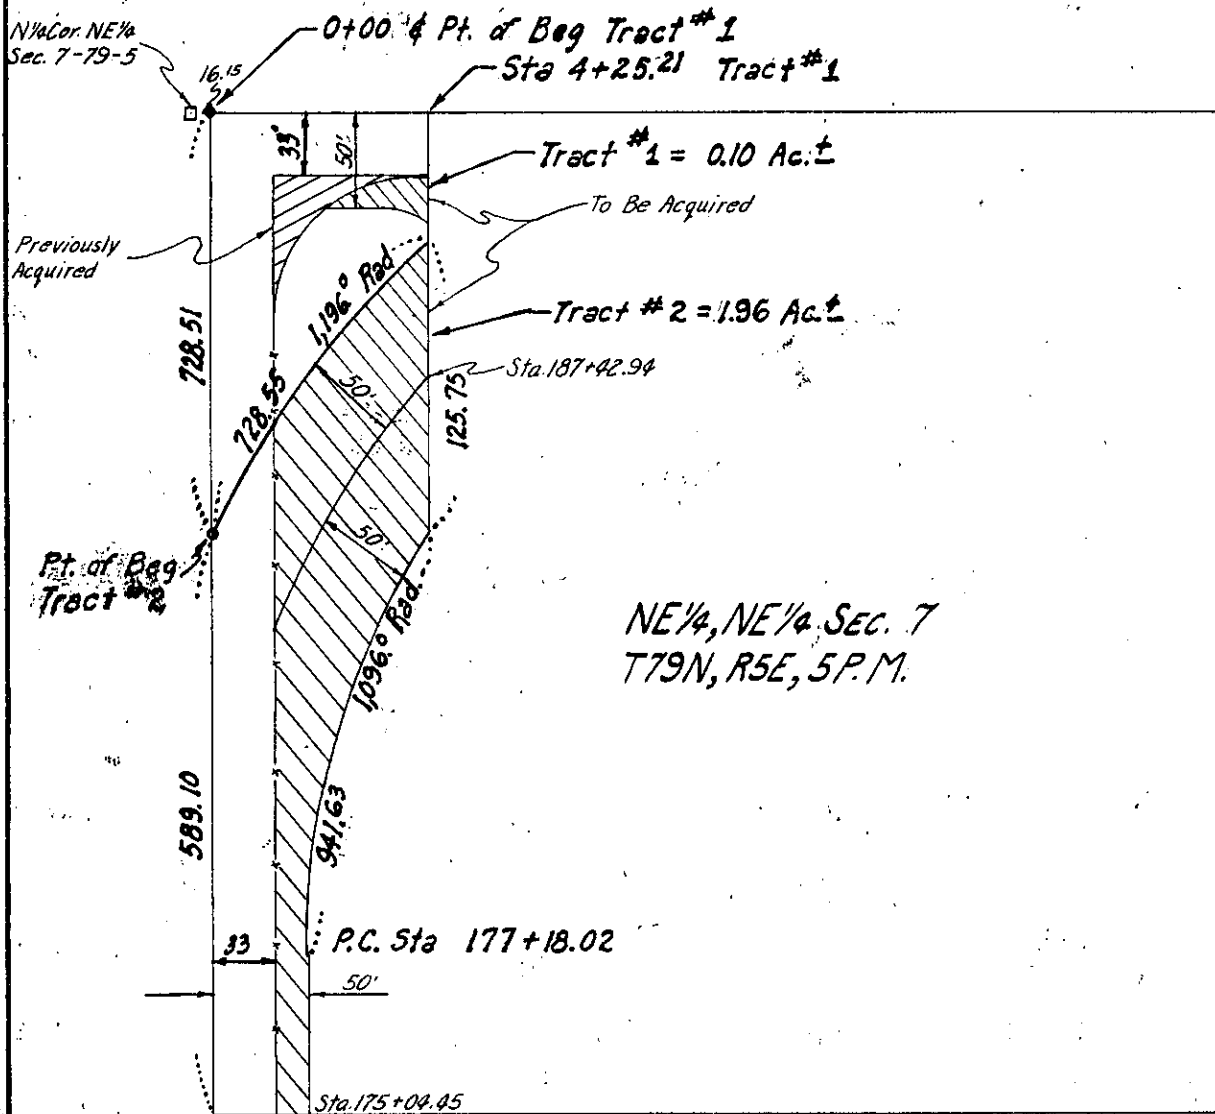

SCOTT  
(County)

Project No. 260 PROP. # 2