

PROPERTY PLAT

Acquired from THOMAS FLETCHER

Married or Single? _____

R. O. W. Area 0.92 ± Acres. (Give full name of spouse)


Borrow Area _____ Acres. Total Consideration \$ _____

Acquired by EASEMENT Date of Contract _____, 19____
(Easement—Deed—Condemnation—Contract)

From CL Station 134 + 47.45 LOCATION 147 + 71.17 W.
134 + 27.45 to CL Station 147 + 74.98 E

Section 7, Township 79N, Range 5E

Township (Civil) PRINCETON Iowa.

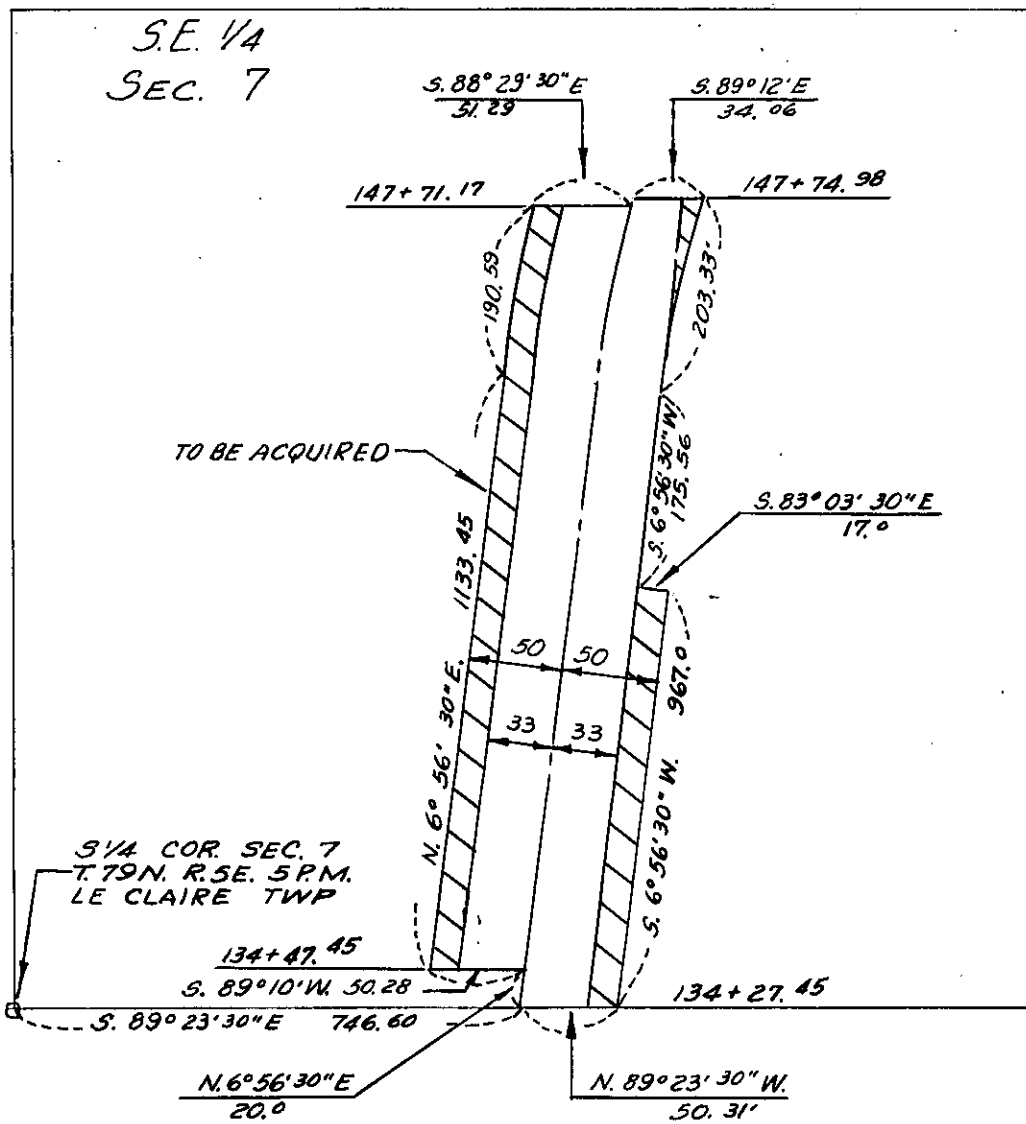

SCOTT
(County)

Project No. S-265 PROP # 17