

Parcel No. ....

### PROPERTY PLAT

Acquired from VACATION OF PART OF ROAD #47

Married or Single? .....  
(Give full name of spouse)

Area by Deed ..... Acres.

Area by Easement ..... Acres. Total Consideration \$.....


Borrow Area ..... Acres. Contract Date ....., 19.....

### LOCATION

From CL Station ..... to CL Station .....

Section 7 Township 79N Range 5E

Township (Civil) PRINCETON Iowa.

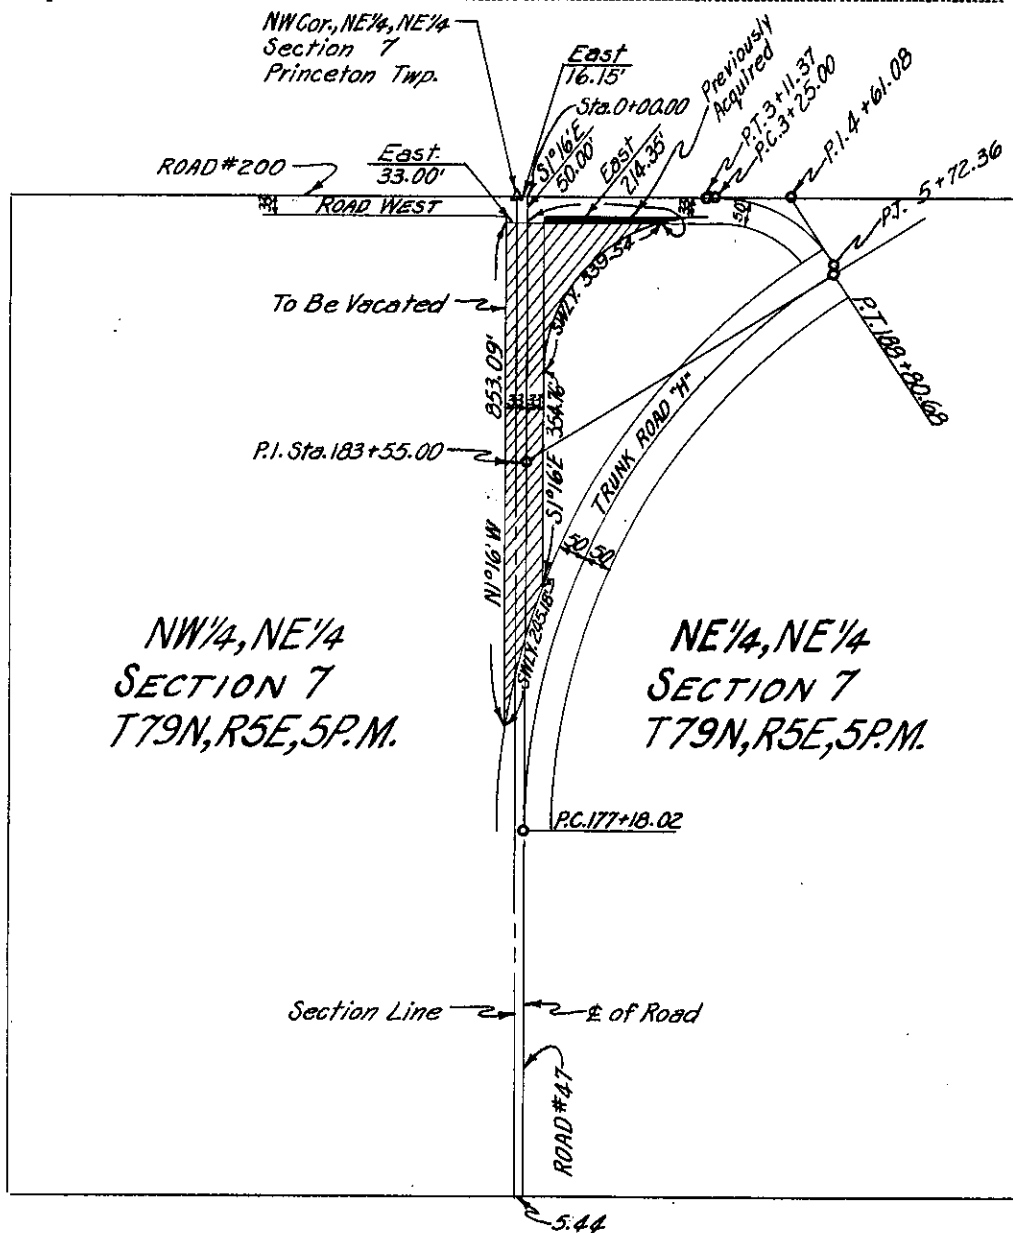

SCOTT  
(County)

Project No. ....

List areas by 40 acre tracts or Gov't lots, etc. (to tenths of an acre). .....