

PROPERTY PLAT

Acquired from LLOYD L. STOLTENBERG

Married or Single? _____
(Give full name of spouse)

Area by Deed _____ Acres.


Area by Easement 0.21± Acres. Total Consideration \$ _____

Borrow Area _____ Acres. Contract Date _____, 19____

From CL Station 17+60.00 LOCATION 20+00.00
17+05.00 to CL Station 20+00.00

Section 7 E 18, Township 80N, Range 1E

Township (Civil) LIBERTY Iowa.

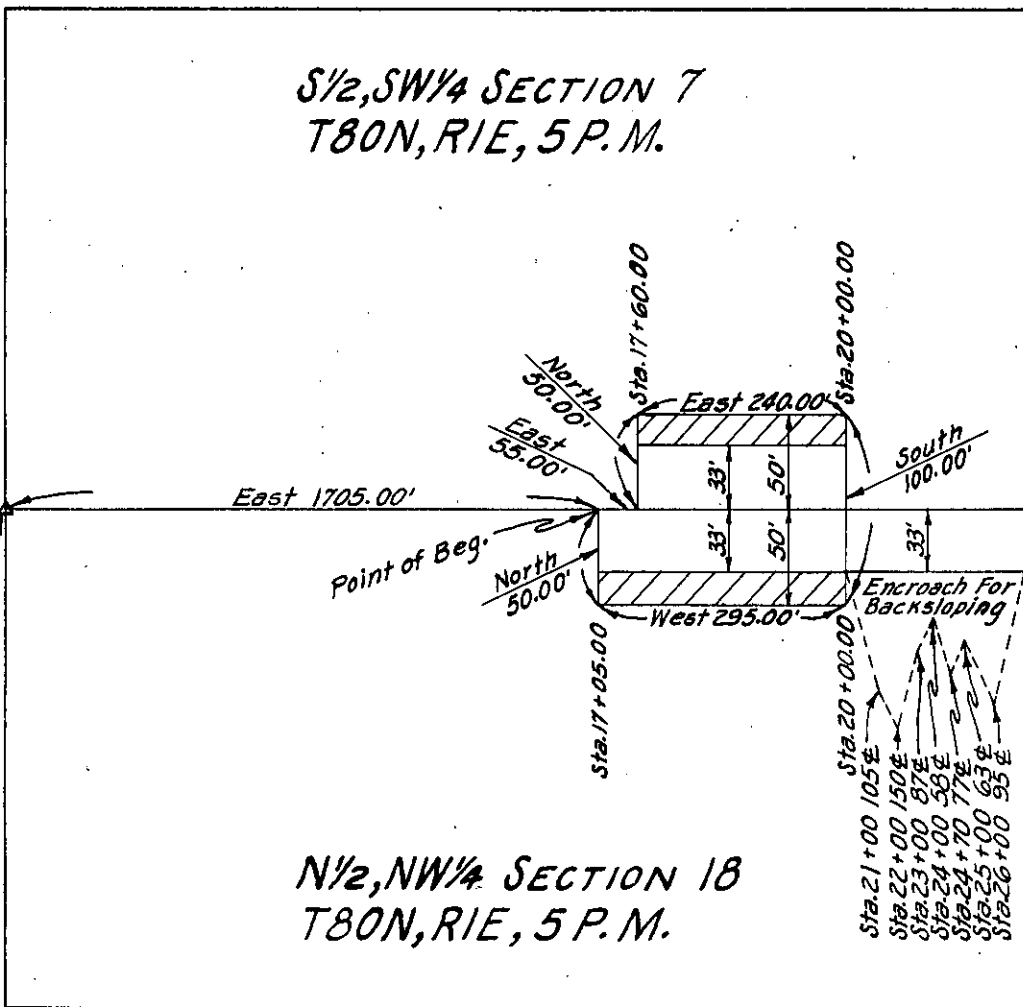

SW Cor, S 1/2, SW 1/4
Section 7
Liberty Twp.



SCOTT
(County)

Project No. 1272 PROP. #1 OF 1

List areas by 40 acre tracts or Gov't lots, etc. (to tenths of an acre). _____