

### PROPERTY PLAT

Acquired from OTTO KLUEVER

Married or Single? \_\_\_\_\_ (Give full name of spouse)

R. O. W. Area 0.22 ± Acres.

Borrow Area \_\_\_\_\_ Acres. Total Consideration \$ \_\_\_\_\_


Acquired by EASEMENT Date of Contract \_\_\_\_\_, 19\_\_\_\_  
(Easement--Deed--Condemnation--Contract)

#### LOCATION

From CL Station 88+77.92 to CL Station 92+07.62

Section 7, Township 80N, Range 2E

Township (Civil) ALLENS GROVE Iowa.

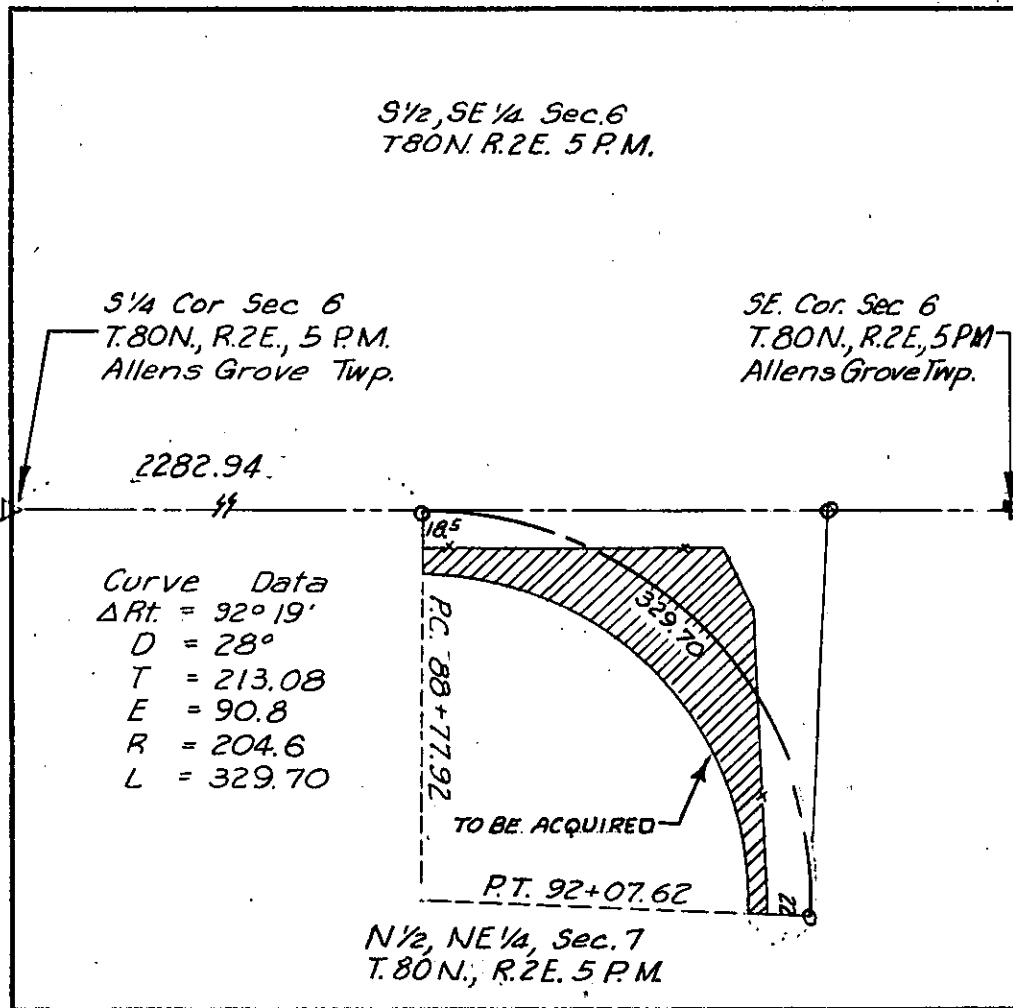

Curve Data  
 $\Delta Rt. = 92^\circ 19'$   
 $D = 28^\circ$   
 $T = 213.08$   
 $E = 90.8$   
 $R = 204.6$   
 $L = 329.70$

SCOTT  
(County)

Project No. \_\_\_\_\_