

PROPERTY PLAT

~~Acquired from~~ CENTERLINE RELOCATION & ESTABLISHMENT
(Name of owner must agree exactly with Name in which property stands of Record.)

Married or Single? _____ (Give full name of spouse)

R. O. W. Area _____ Acres.

Borrow Area _____ Acres. Total Consideration \$ _____


Acquired by _____ Date of Contract _____, 19____
(Easement—Deed—Condemnation—Contract)

LOCATION

From CL Station _____ to CL Station _____

Section 7, 8, & 9, Township 80N, Range 4E

Township (Civil) BUTLER, County of SCOTT Iowa.

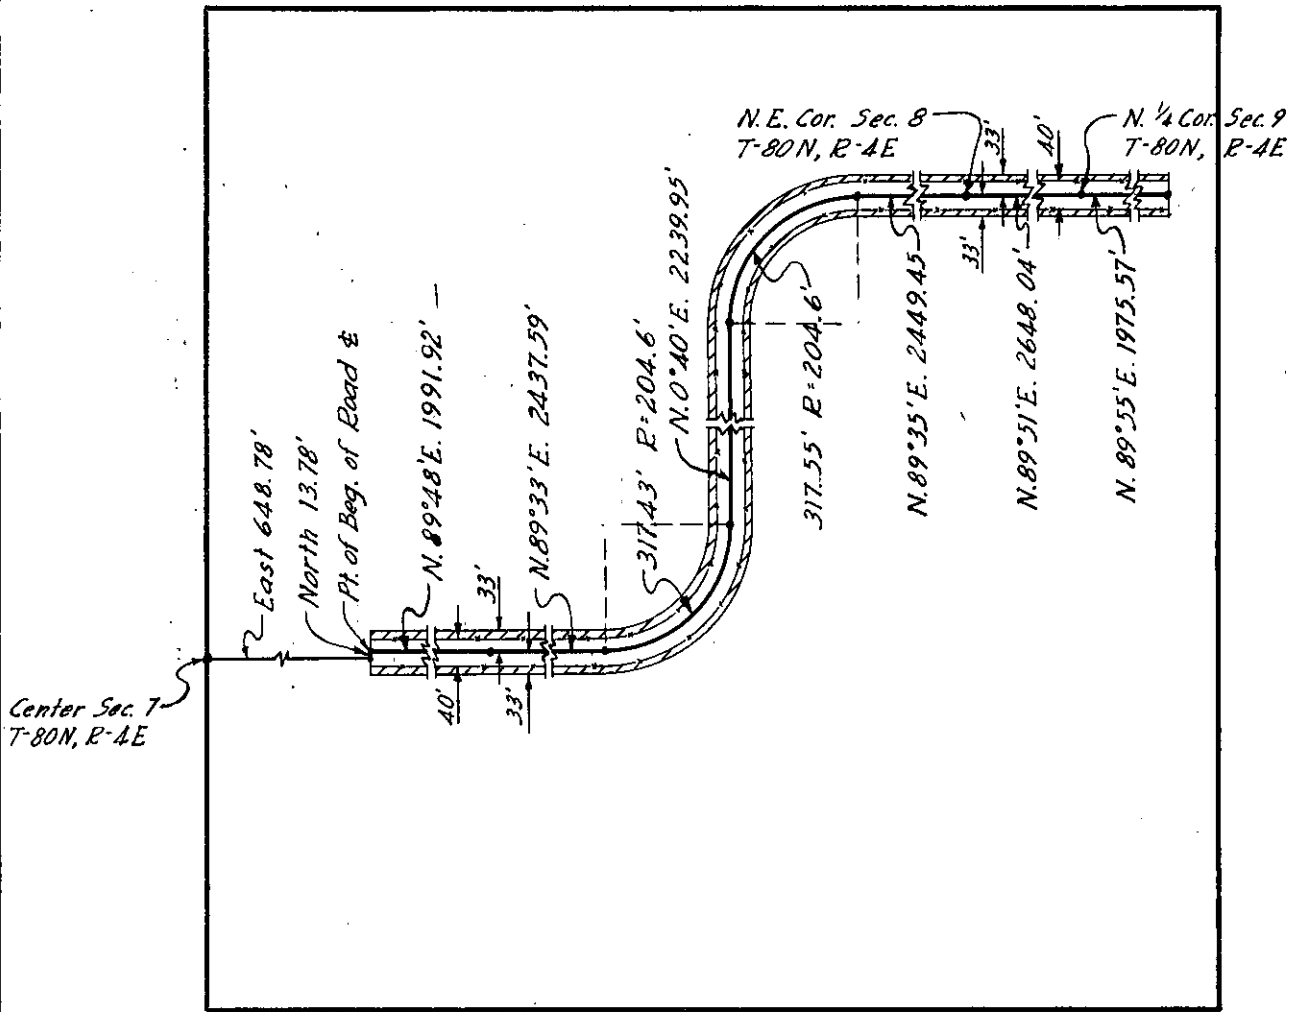

SCOTT
(County)

Project No. # 111

Road #240 & #589