

PROPERTY PLAT

Acquired from J.C. Holbert, J.A. Holbert, Timber Valley Estates Inc., Elton D. & Marilyn F. Farley

Married or Single? _____ (Give full name of spouse)

Area by Deed _____ Acres.

Area by Easement 3.20 ± Acres. Total Consideration \$ _____

Borrow Area _____ Acres. Contract Date _____, 19 _____


LOCATION

From CL Station 0+50 to CL Station 26+48.81

Section 8 Township 77N Range 2E

Township (Civil) Buffalo Iowa.

NW. COR.
NW. 1/4
Sec. 8

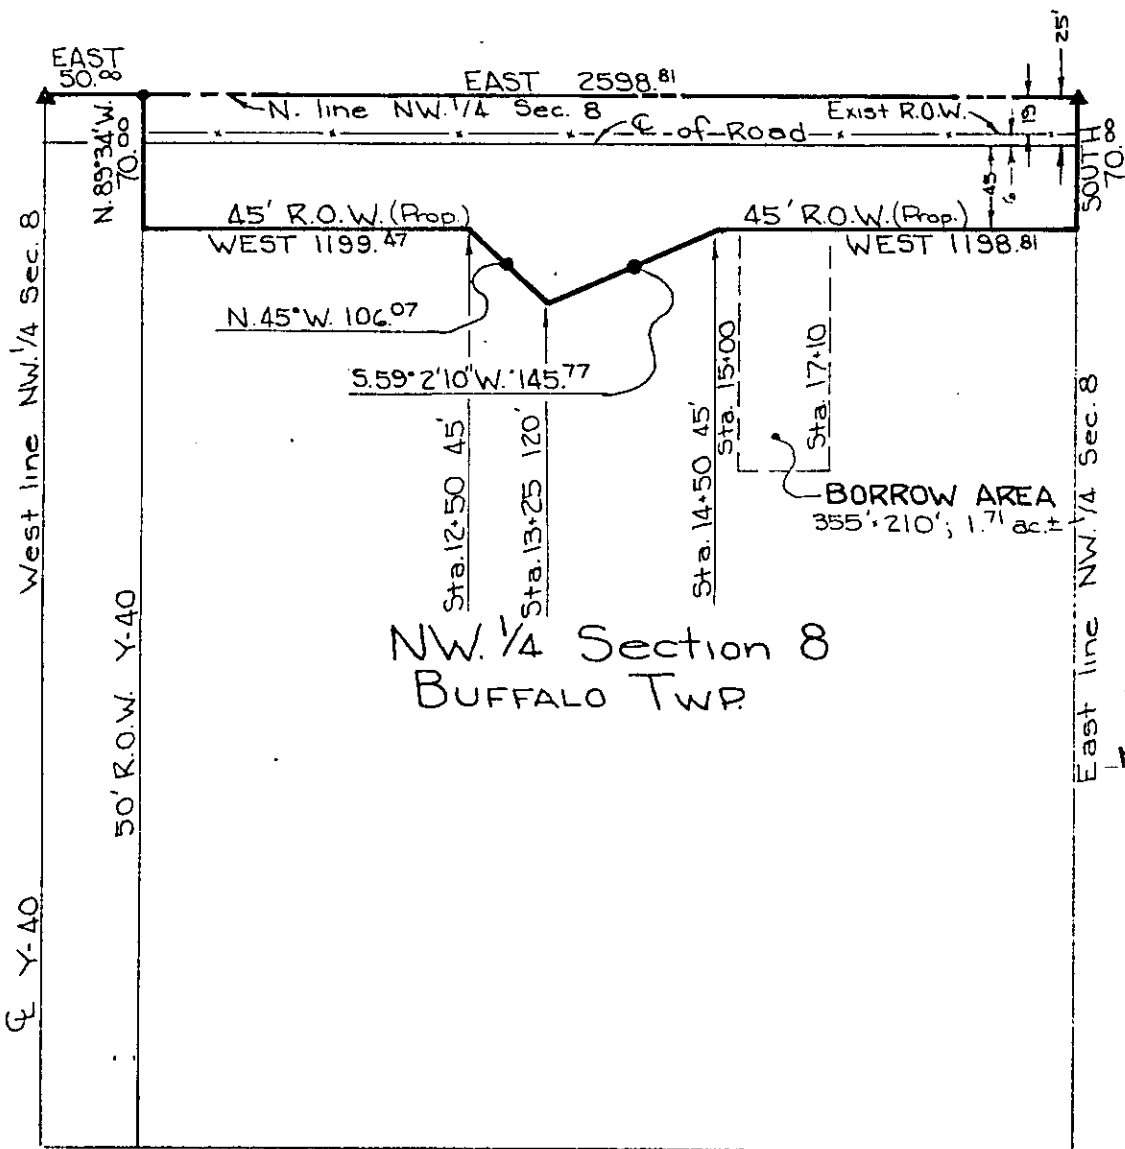

NW 1/4 Section 8
BUFFALO TWP

No Scale

Scott

(County)

Project No. L-478-73-82

List areas by 40 acre tracts or Gov't lots, etc. (to tenths of an acre).