

PROPERTY PLAT

Acquired from RAYMOND E. & EDNA HOLDORF, HUSB. & WF.  
CONTRACT TO: BRADFORD E. & DEANNA M. STEINMANN  
HUSB. & WF.

Married or Single? \_\_\_\_\_  
(Give full name of spouse)


Area by Deed \_\_\_\_\_ Acres.

Area by Easement \_\_\_\_\_ Acres. Total Consideration \$ \_\_\_\_\_

Borrow Area \_\_\_\_\_ Acres. Contract Date \_\_\_\_\_, 19\_\_\_\_

LOCATION

From CL Station 143+57.05 to CL Station 154+45.40  
Section 8, Township 77N, Range 2E  
Township (Civil) BUFFALO Iowa.

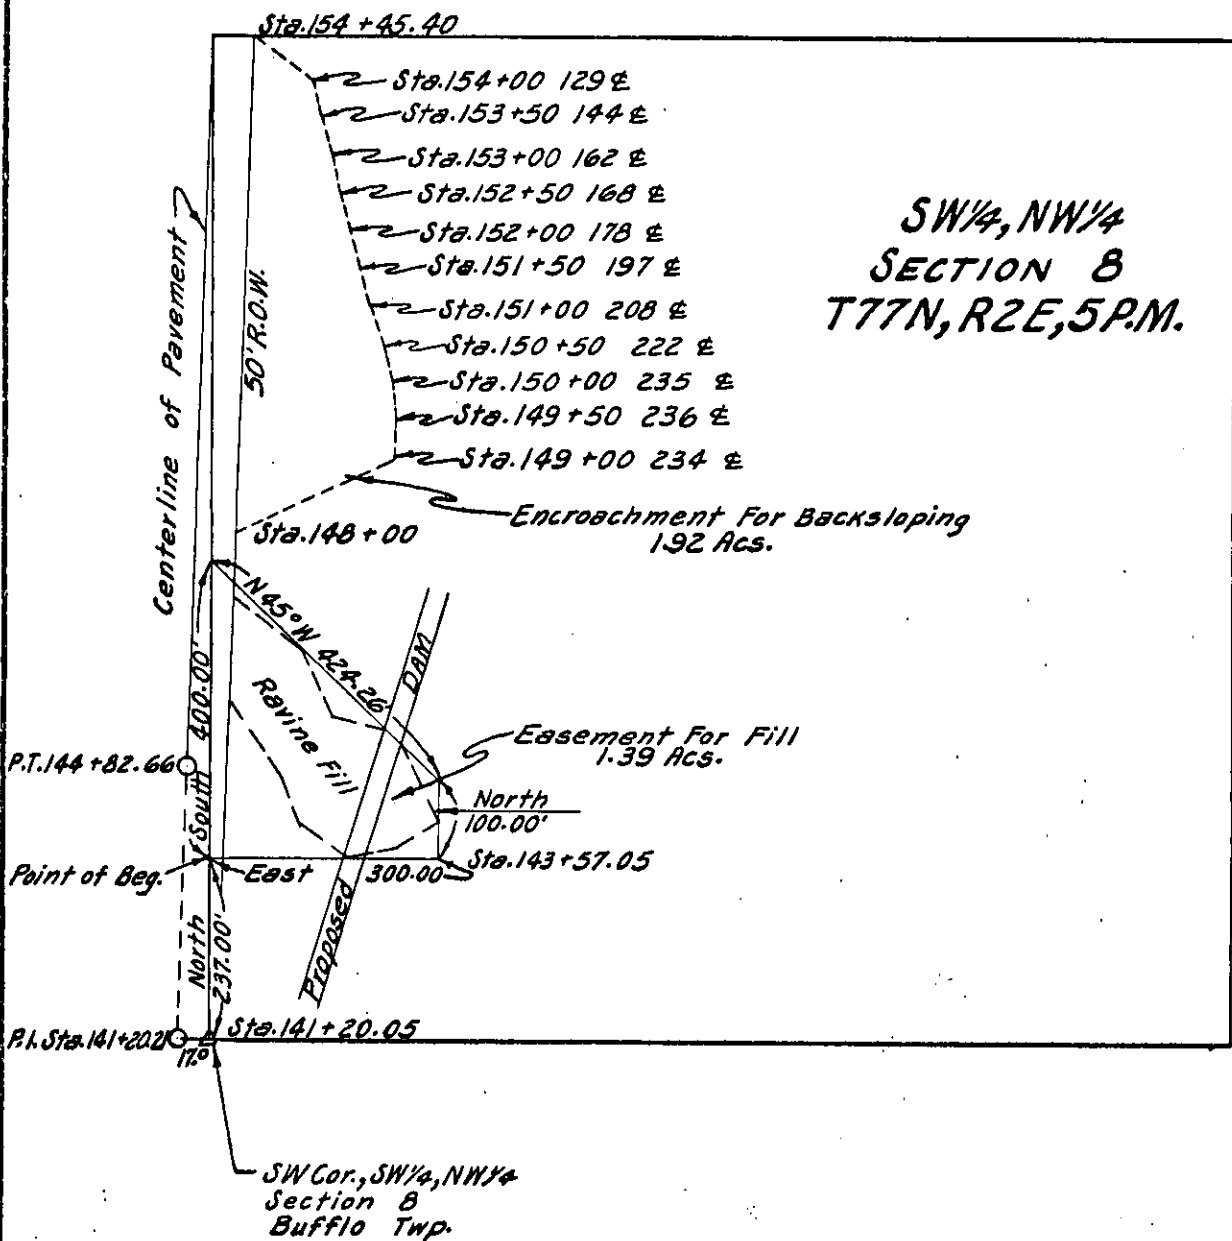

SCOTT  
(County)

Project No. L-873 PROP. #1 OF 1

List areas by 40 acre tracts or Gov't lots, etc. (to tenths of an acre). \_\_\_\_\_