

Parcel No.

PROPERTY PLAT

Acquired from VINCENT PALMISANO & WF.

Married or Single? _____
(Give full name of spouse)

Area by Deed _____ Acres.

Area by Easement 0.79 ± Acres. Total Consideration \$ _____


Borrow Area _____ Acres. Contract Date _____, 19____

LOCATION

From CL Station 1+75.00 to CL Station 8+96.70

Section 8, Township 78N, Range 5E

Township (Civil) PLEASANT VALLEY Iowa.

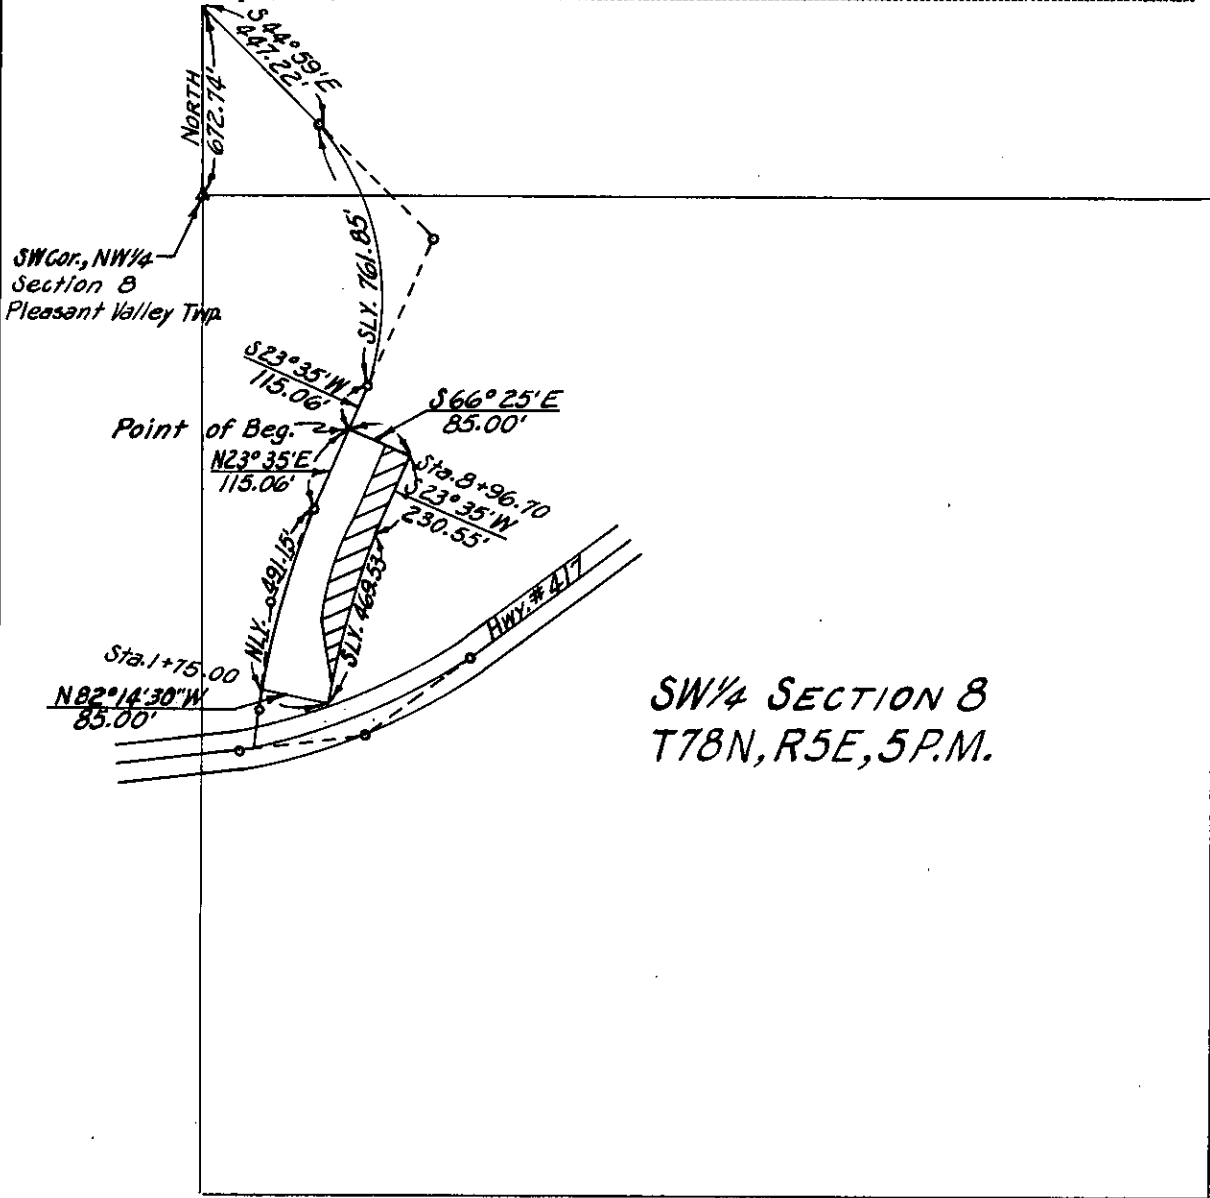

SW 1/4 SECTION 8
T78N, R5E, 5P.M.

SCOTT
(County)

Project No. L-271 PROPERTY #2

List areas by 40 acre tracts or Gov't lots, etc. (to tenths of an acre). _____