

### PROPERTY PLAT

Acquired from ROBERT S. MOTTO  
(Name of owner must agree exactly with Name in which property stands of Record.)

Married or Single? \_\_\_\_\_  
(Give full name of spouse)

R. O. W. Area 0.74 Acres.

Borrow Area \_\_\_\_\_ Acres. Total Consideration \$ \_\_\_\_\_


Acquired by EASEMENT Date of Contract \_\_\_\_\_, 19\_\_\_\_  
(Easement—Deed—Condemnation—Contract)

### LOCATION

From CL Station \_\_\_\_\_ to CL Station \_\_\_\_\_

Section 8, Township 78 N., Range 5 E.

Township (Civil) PLEASANT VALLEY, County of SCOTT Iowa.

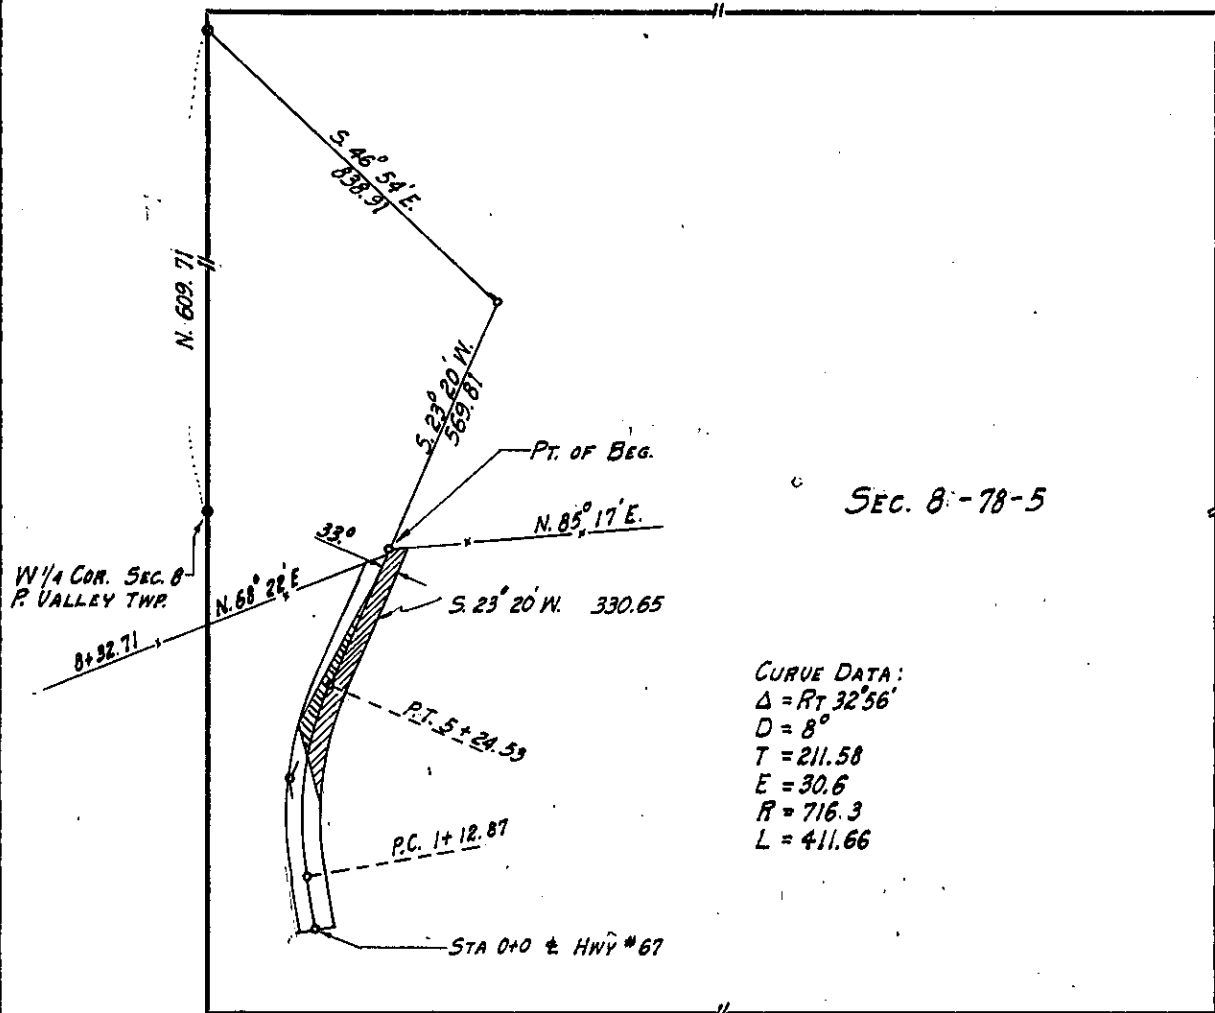

SCOTT Project No. SN 1983  
(County)

RD. # 459

SCALE 1"=40' K.K.