

PROPERTY PLAT

Acquired from HENRY HANNA & WIFE
(Name of owner must agree exactly with Name in which property stands of Record.)

Married or Single? _____
(Give full name of spouse)

R. O. W. Area 0.10 Acres.

Borrow Area _____ Acres. Total Consideration \$ _____


Acquired by EASEMENT Date of Contract _____, 19____
(Easement—Deed—Condemnation—Contract)

LOCATION

From CL Station _____ to CL Station _____

Section 8, Township 70 N., Range 5 E.

Township (Civil) PLEASANT VALLEY, County of SCOTT Iowa.

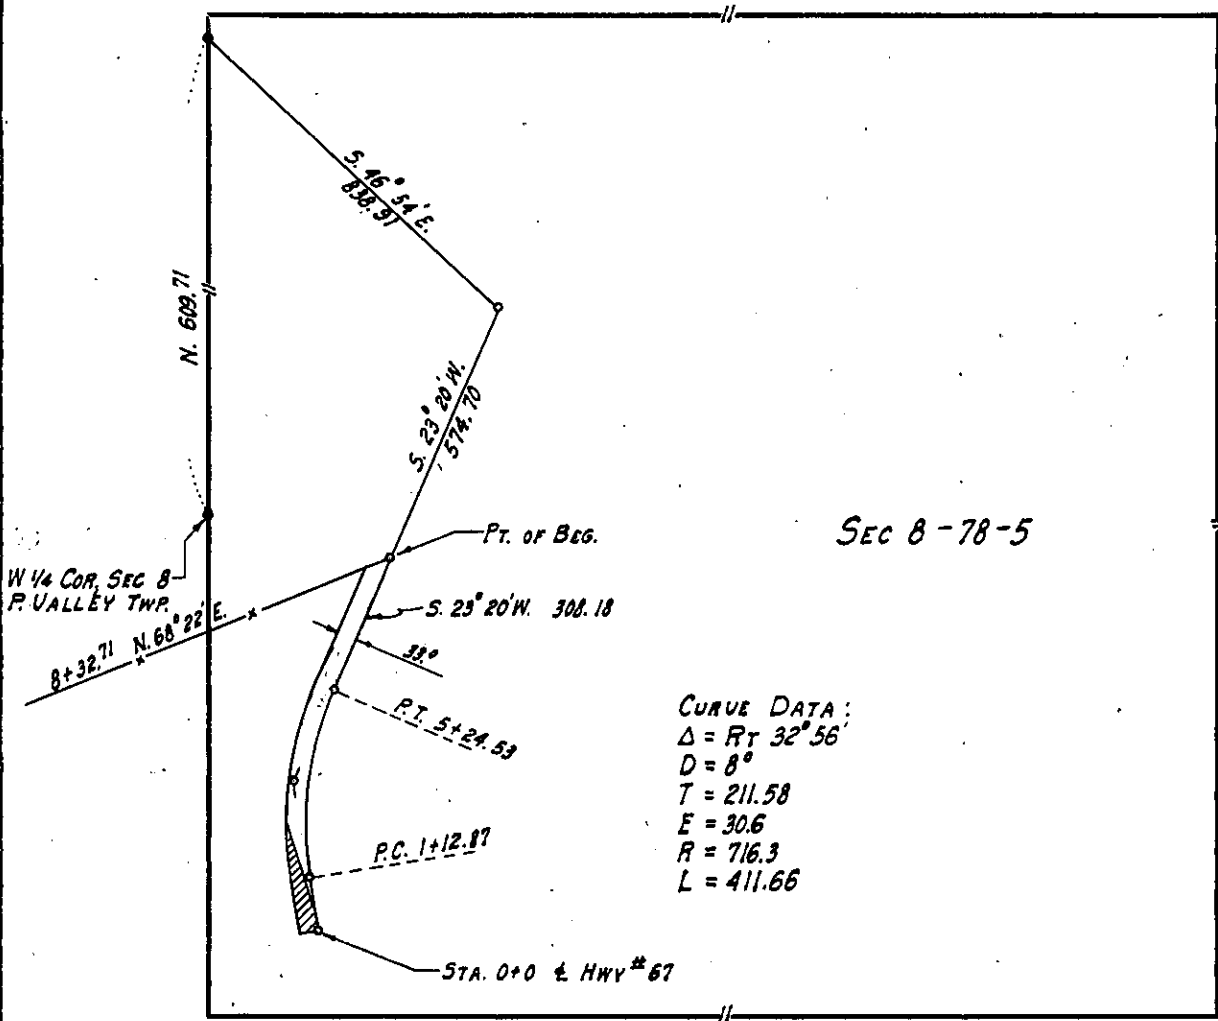

SCOTT
(County)

Project No. SN 1983

RD. # 459

SCALE 1"=40' K.K.