

Parcel No. ....

**PROPERTY PLAT**

Acquired from OLGA M. SCHLAPKOHL

Married or Single? .....

R. O. W. Area 1.46± Acres. (Give full name of spouse)

Borrow Area ..... Acres. Total Consideration \$ .....


Acquired by EASEMENT Date of Contract ....., 19.....  
(Easement—Deed—Condemnation—Contract)

**LOCATION**

From CL Station 209+14.64 to CL Station 242+23.78

Section 8 & 17, Township 79 N, Range 1 E

Township (Civil) CLEONA Iowa.

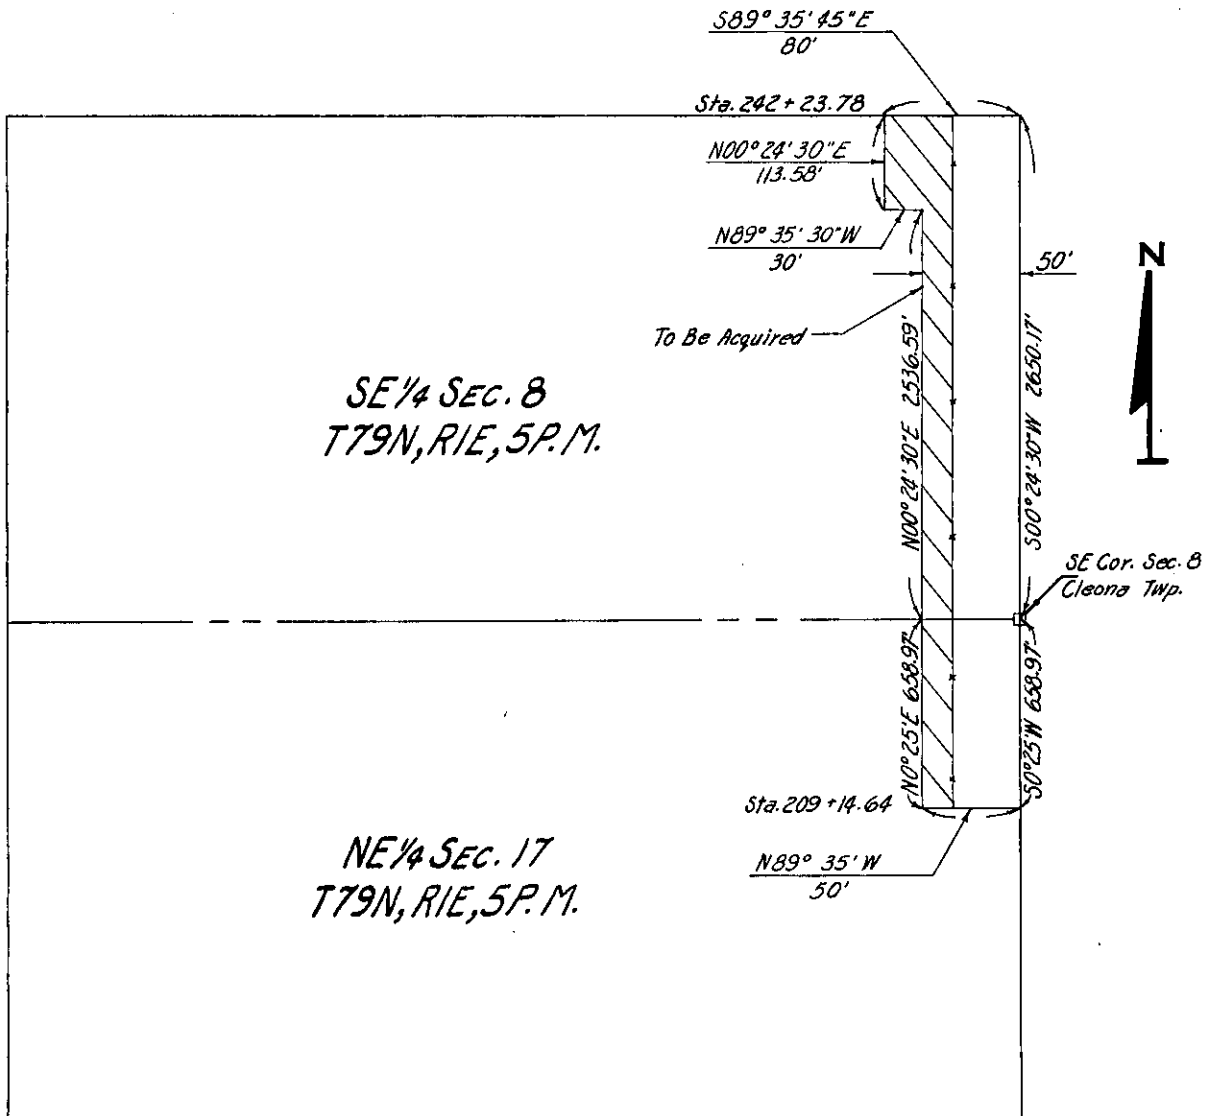

SCOTT  
(County)

Project No. 362 PROP.# 12