

Parcel No.

PROPERTY PLAT

Acquired from JAMES S. BOLAND & W.F.

Married or Single?

R. O. W. Area 1.25 ± Acres. (Give full name of spouse)


Borrow Area Acres. Total Consideration \$

Acquired by EASEMENT Date of Contract, 19.....
(Easement—Deed—Condemnation—Contract)

From CL Station 147 + 05.95 LOCATION 153 + 03.80
149 + 07.95 to CL Station 153 + 03.80

Section 28, Township 80 N, Range 2 E

Township (Civil) ALLENS GROVE Iowa.

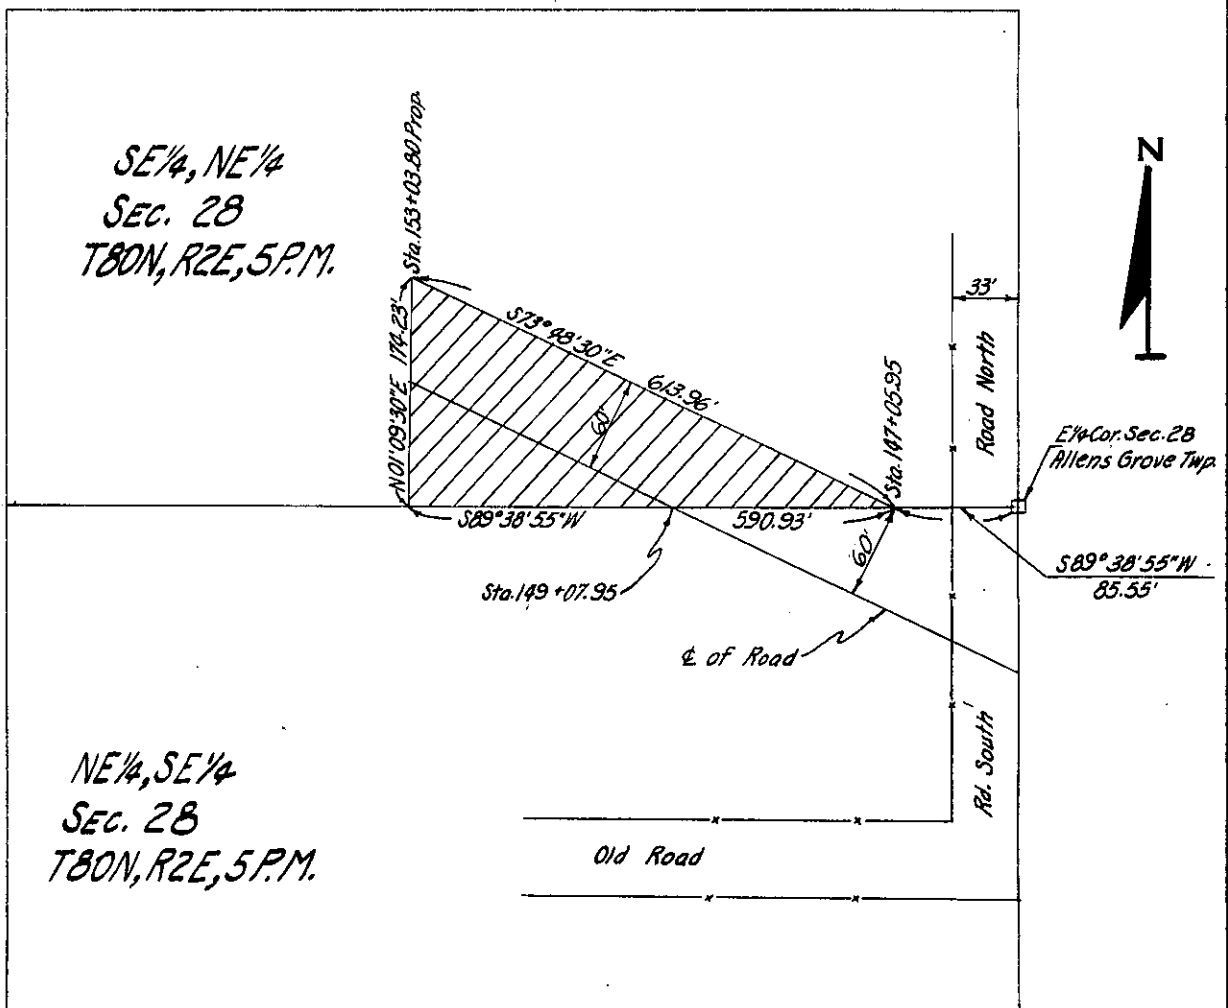

SCOTT
(County)

Project No. 1461 PROP. #22