

PROPERTY PLAT

Acquired from J. C. HOLBERT

Married or Single? (Give full name of spouse)

Area by Deed Acres.

Area by Easement 0.7229± Acres. Total Consideration \$.


Borrow Area Acres. Contract Date 19

LOCATION

From CL Station to CL Station

Section 9 Township 77 N. Range 2 E

Township (Civil) BUFFALO Iowa.

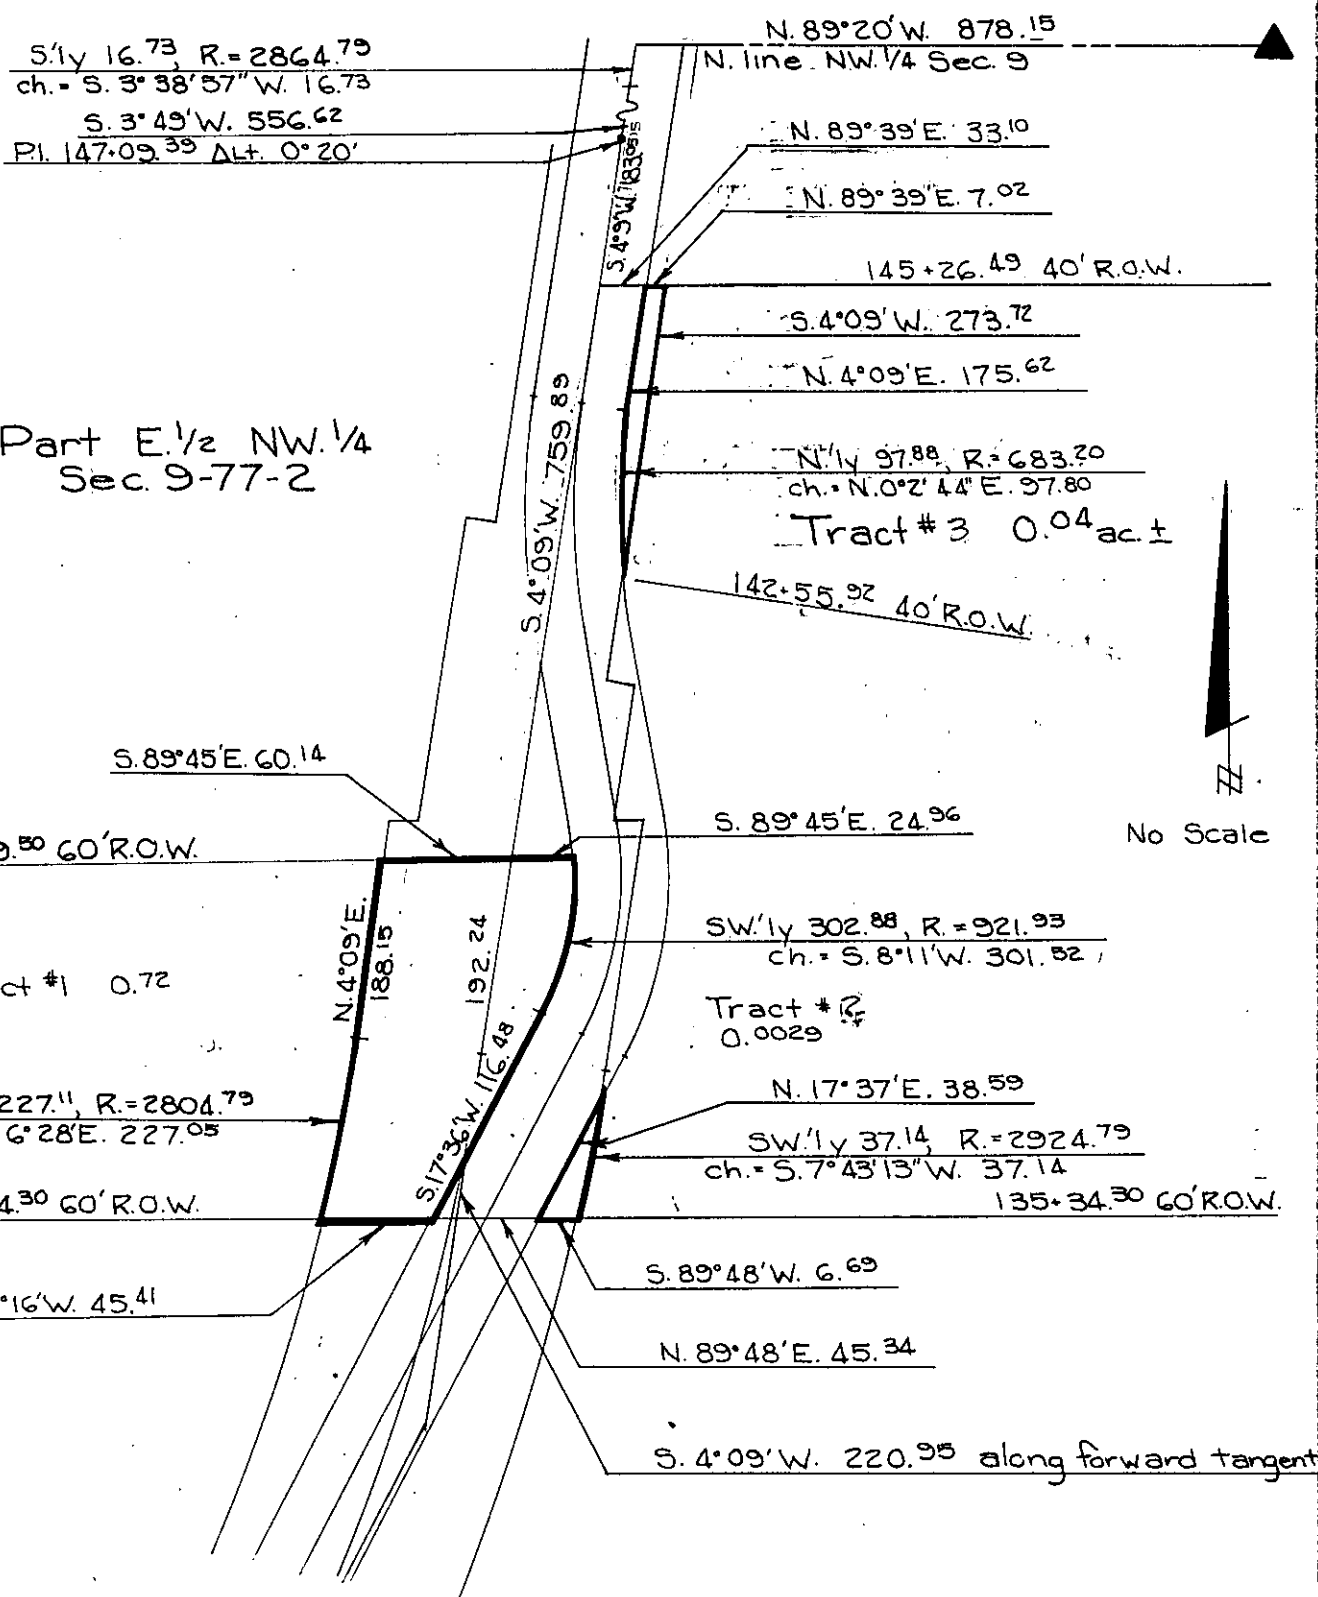

Part E. 1/2 NW. 1/4 Sec. 9-77-2

No Scale

SCOTT (County)

Project No. L-178

List areas by 40 acre tracts or Gov't lots, etc. (to tenths of an acre).