

PROPERTY PLAT

Acquired from JOSEPH Reck; Contract to: Eugene F. & Peggy J. Epping

Married or Single? \_\_\_\_\_ (Give full name of spouse)

Area by Deed \_\_\_\_\_ Acres.

Area by Easement 0.10 ± Acres. Total Consideration \$ \_\_\_\_\_


Borrow Area \_\_\_\_\_ Acres. Contract Date \_\_\_\_\_, 19 \_\_\_\_\_

LOCATION

From CL Station \_\_\_\_\_ to CL Station \_\_\_\_\_

Section 9 Township 77N. Range 2E.

Township (Civil) BUFFALO Iowa.

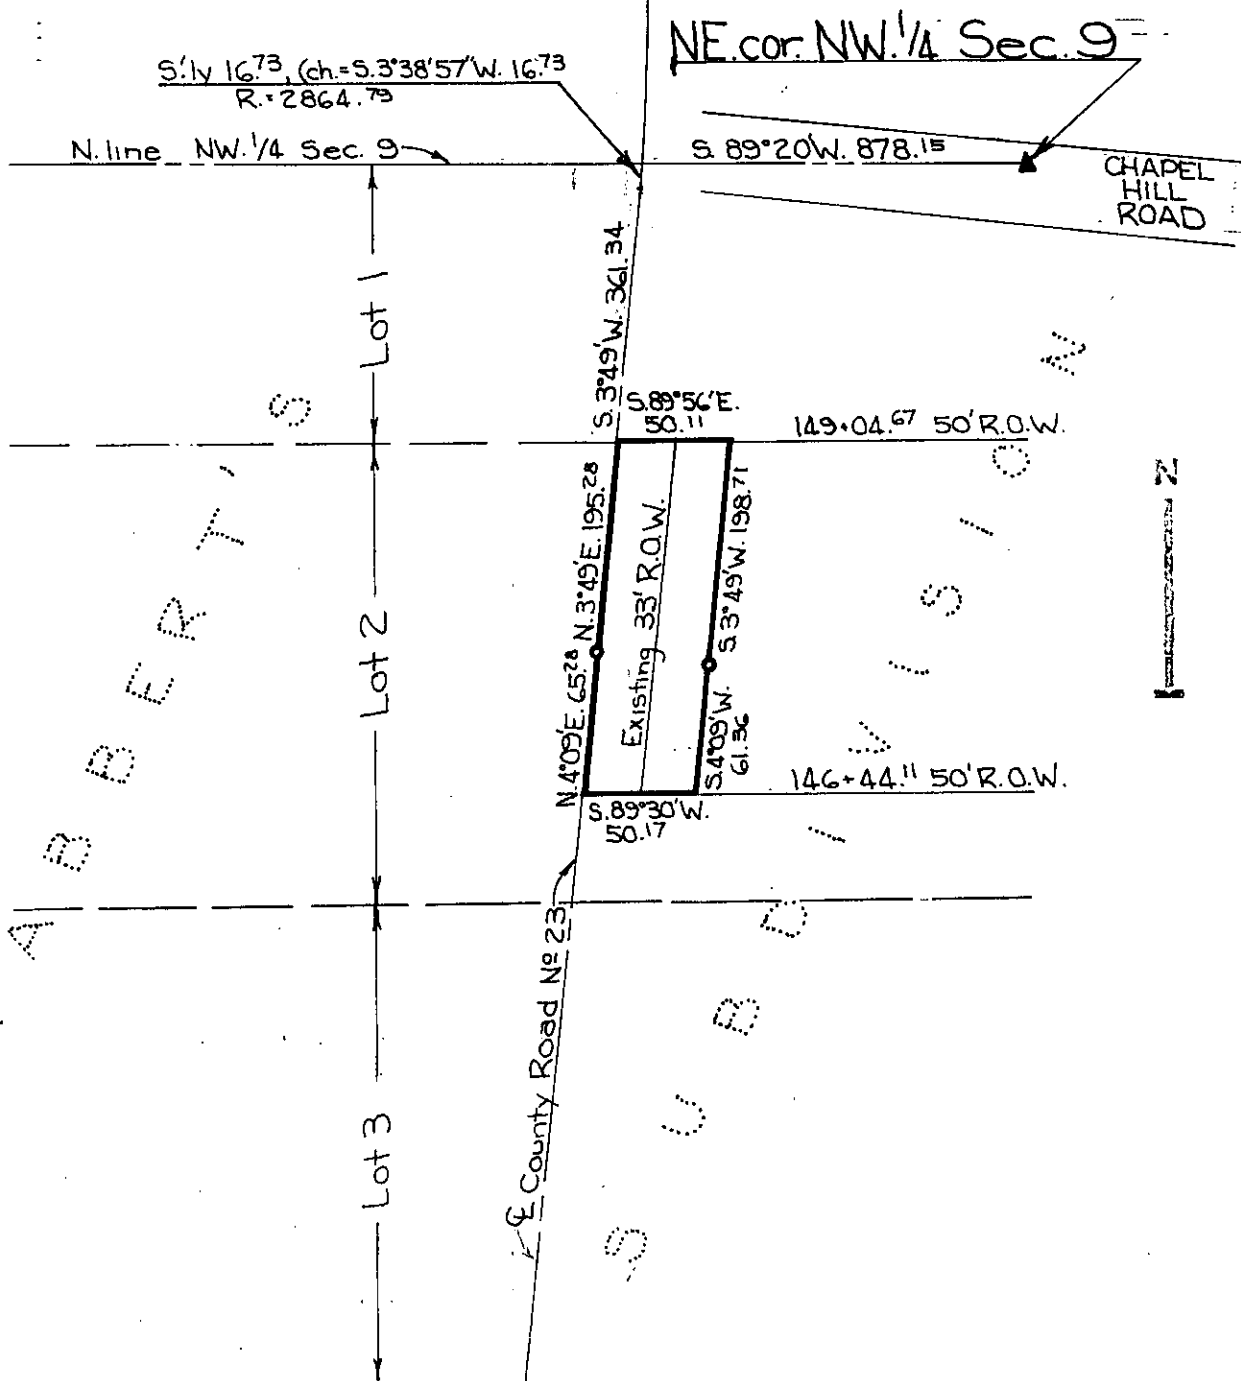

SCOTT

(County)

Project No.

L-178

List areas by 40 acre tracts or Gov't lots, etc. (to tenths of an acre).