

PROPERTY PLAT

Acquired from GEORGE R JR & CLETA I. NORRIS

Married or Single? (Give full name of spouse)

Area by Deed Acres.

Area by Easement 0.13 ± Acres. Total Consideration \$.


Borrow Area Acres. Contract Date, 19.

LOCATION

From CL Station to CL Station

Section 9, Township 77 N., Range 2 E.

Township (Civil) BUFFALO Iowa.

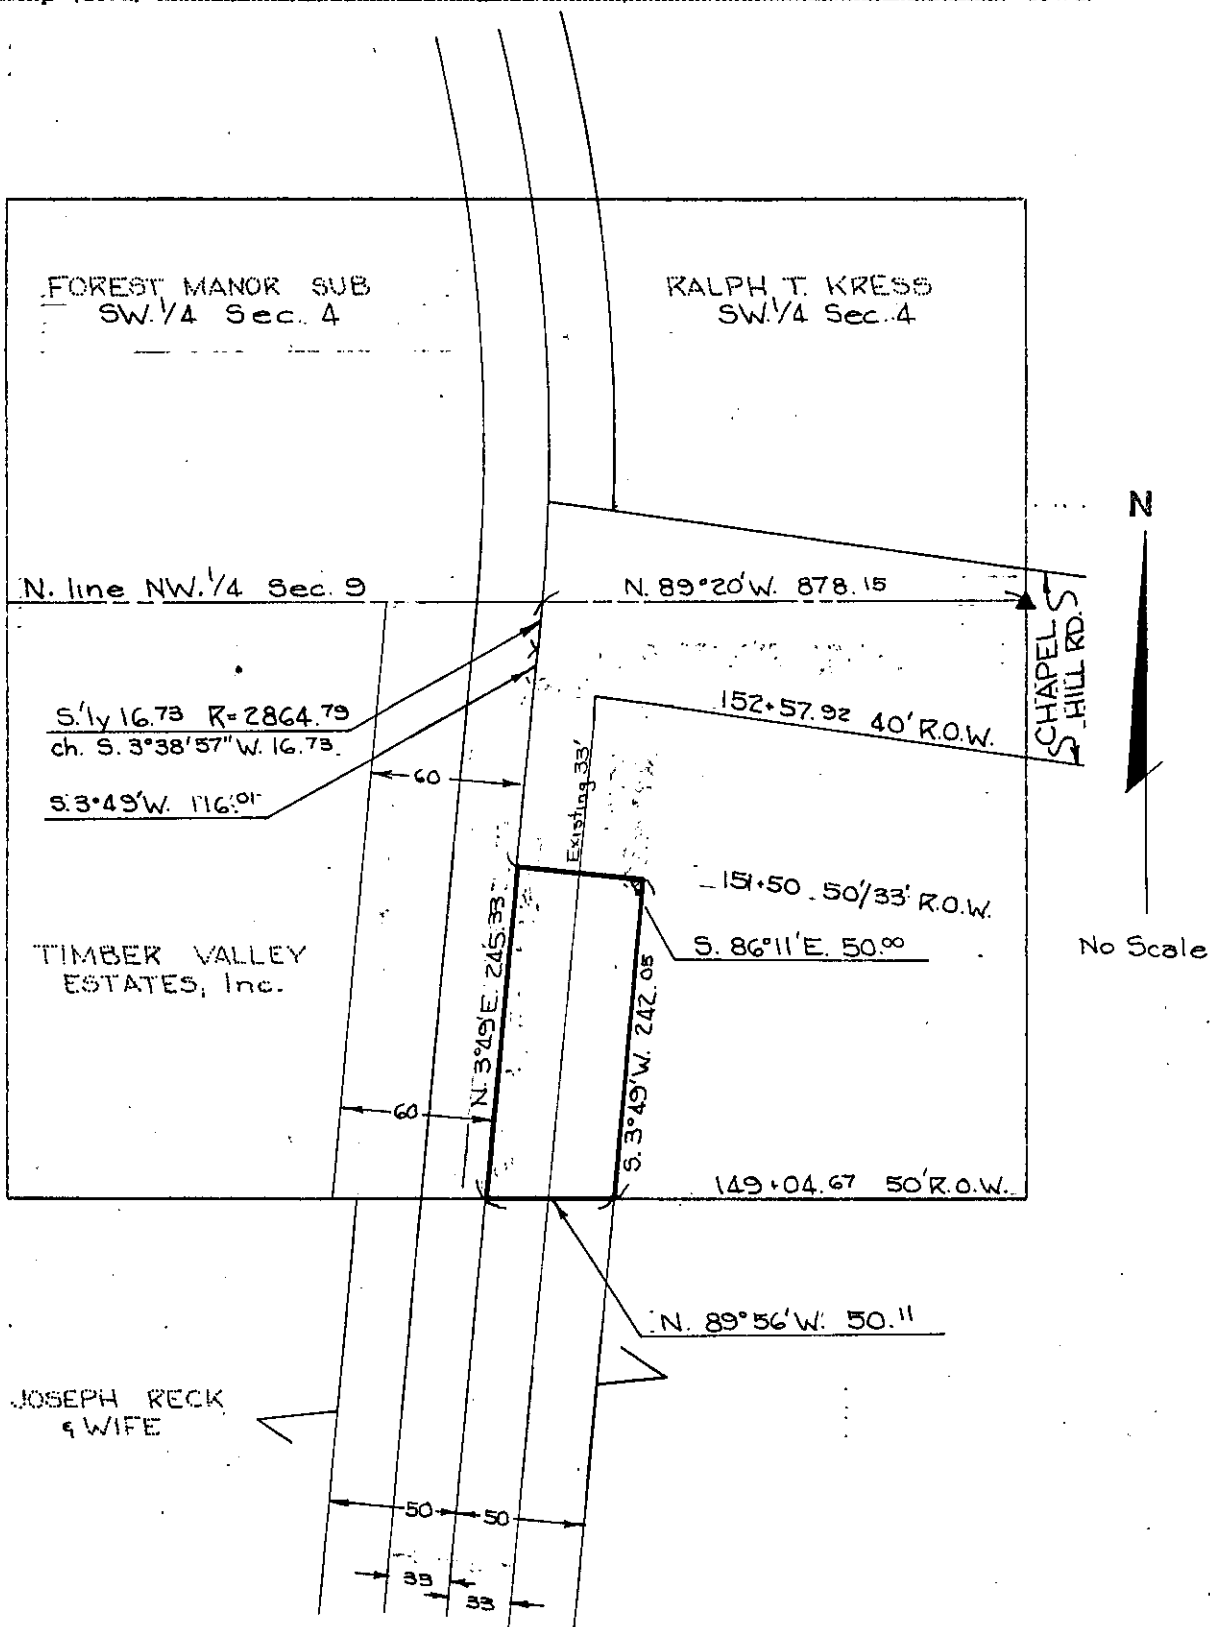

SCOTT (County) Project No. L-178

List areas by 40 acre tracts or Gov't lots, etc. (to tenths of an acre).