

PROPERTY PLAT

Acquired from HENRY R. & SALLY A. YBARRA

Married or Single? _____ (Give full name of spouse)

Area by Deed _____ Acres.

Area by Easement 0.05 2015 sq. ft. Acres. Total Consideration \$ _____


Borrow Area _____ Acres. Contract Date _____, 19 _____

LOCATION

From CL Station _____ to CL Station _____

Section 9, Township 77 N., Range 2 E.

Township (Civil) BUFFALO Iowa.

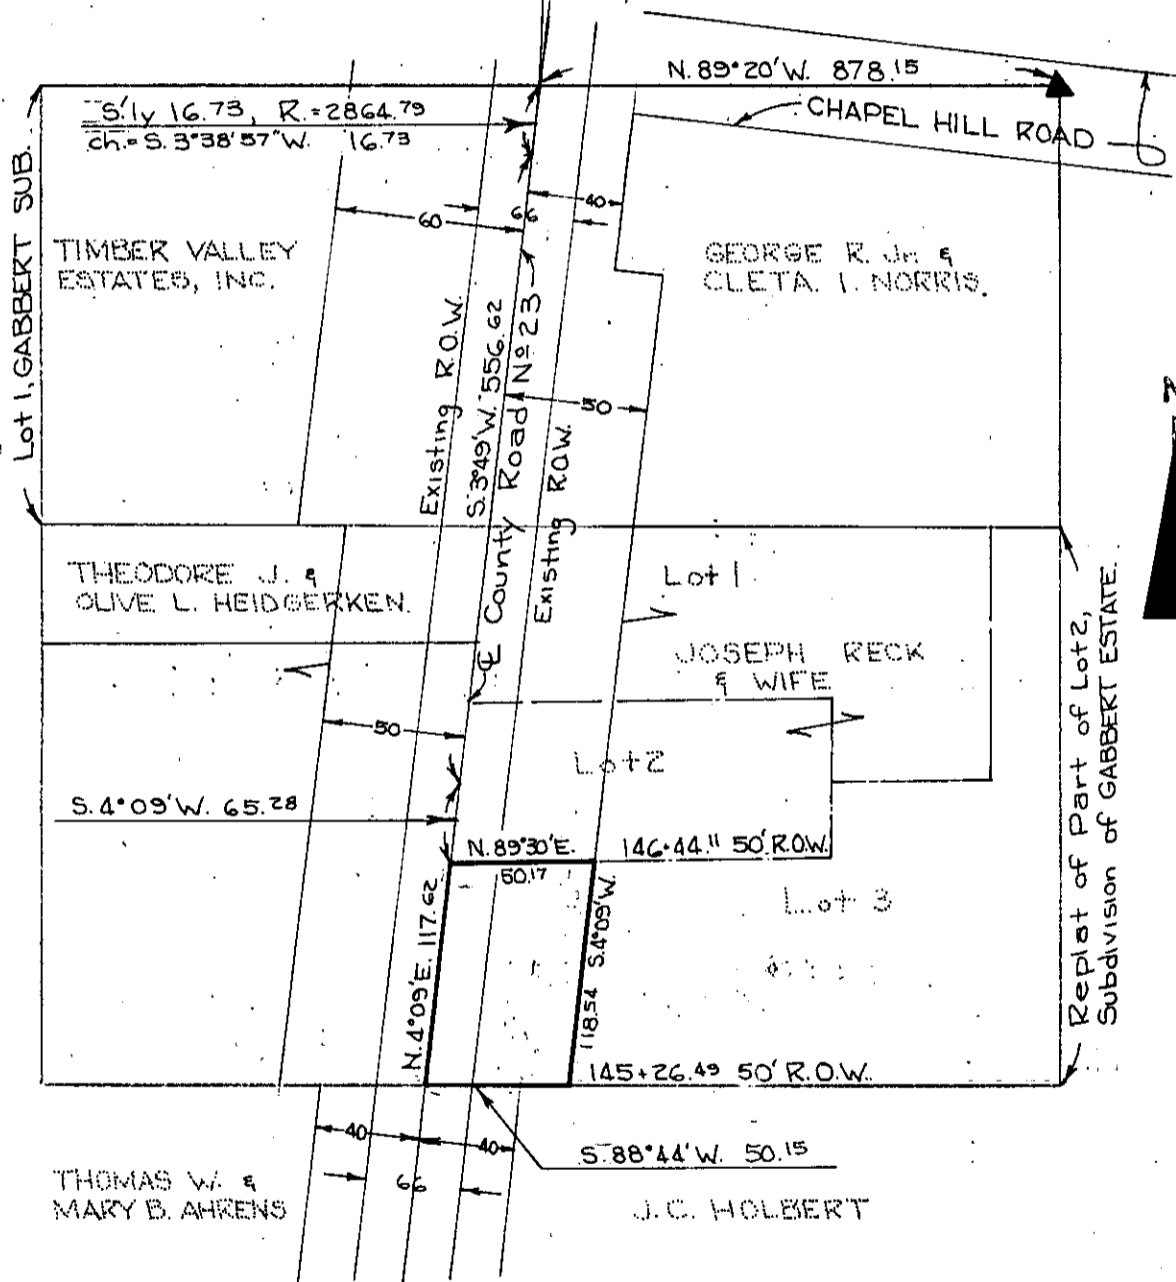

SCOTT (County) Project No. L-178

List areas by 40 acre tracts or Gov't lots, etc. (to tenths of an acre).