

PROPERTY PLAT

Acquired from THOMAS W. & MARY B. AHRENS

Married or Single? (Give full name of spouse)

Area by Deed Acres.

Area by Easement 0.08 ± Acres. Total Consideration \$.


Borrow Area Acres. Contract Date, 19.

LOCATION

From CL Station to CL Station

Section 9, Township 77N., Range 2E.

Township (Civil) BUFFALO Iowa.

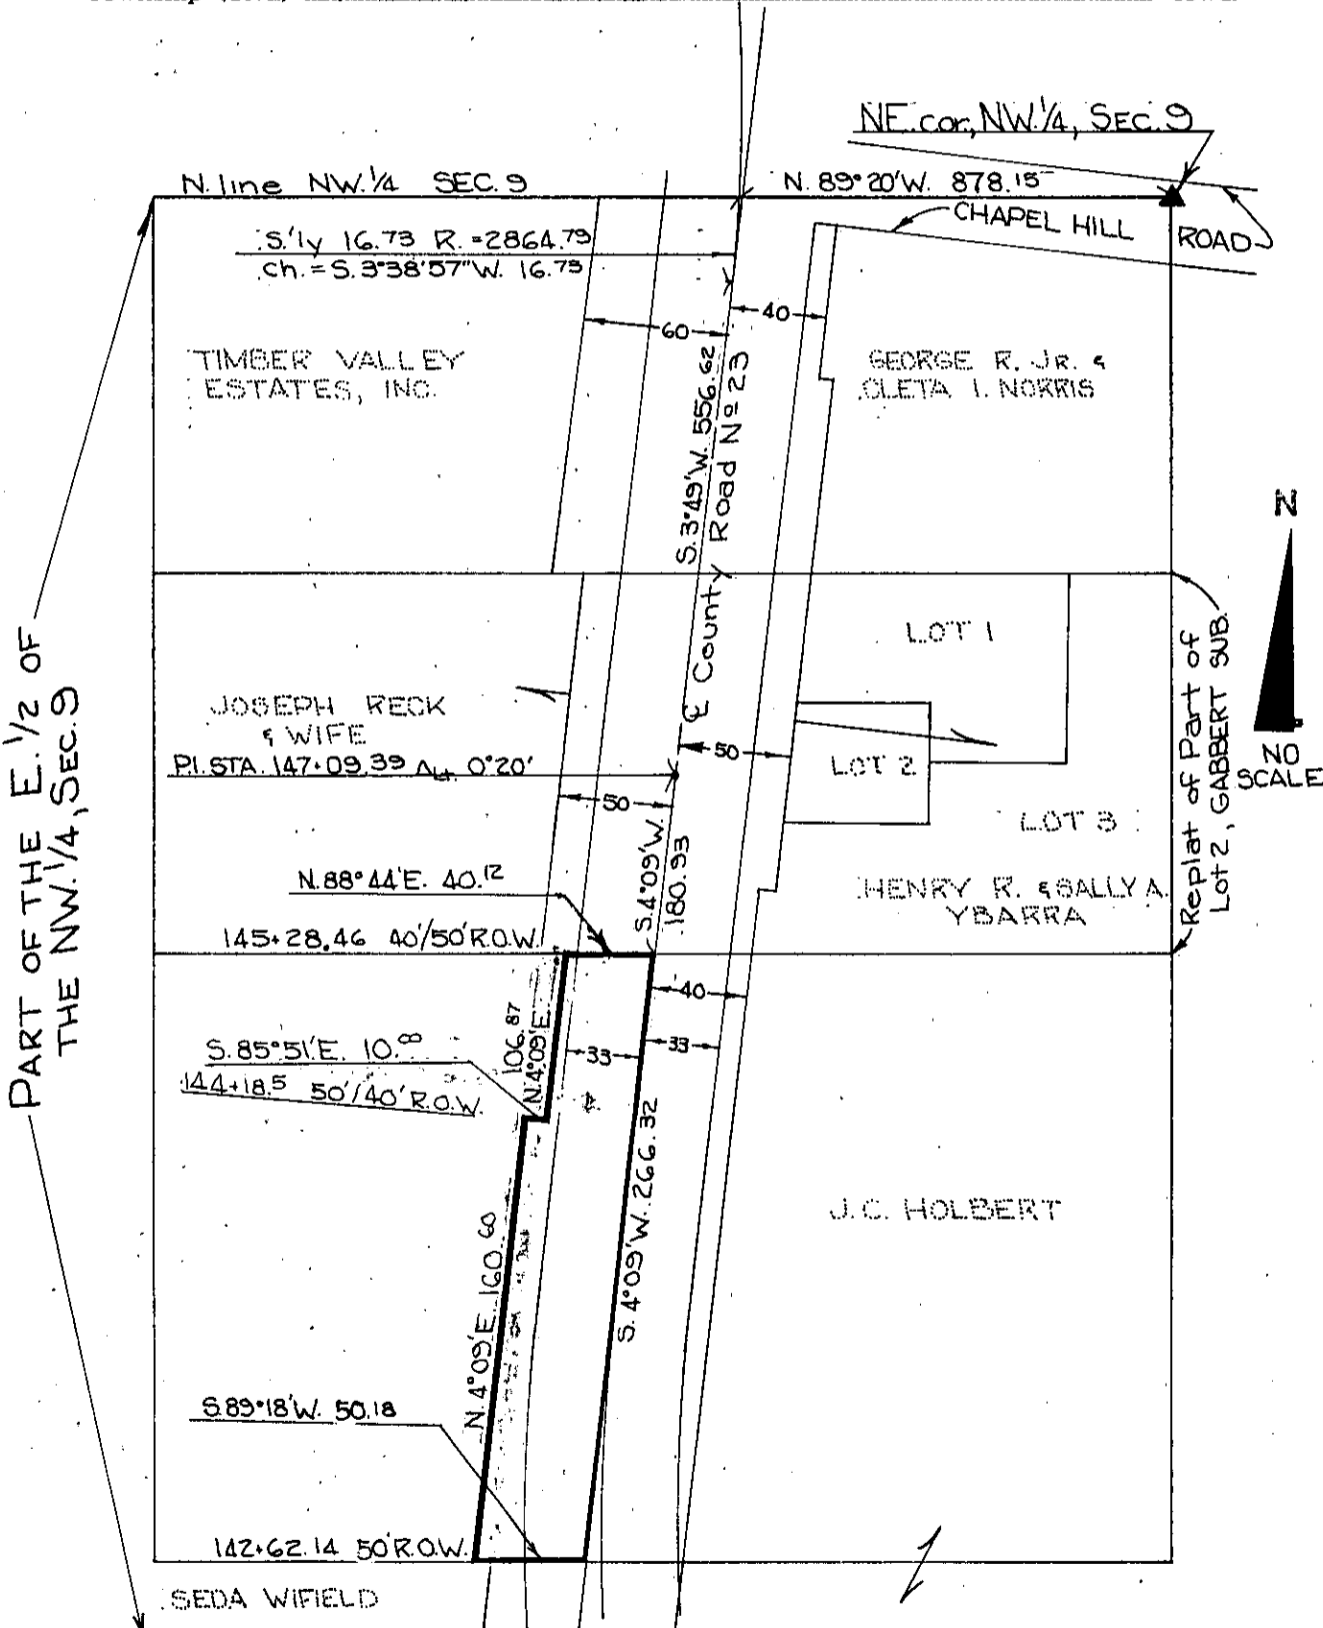

PART OF THE E. 1/2 OF THE NW 1/4, SEC. 9

Replat of Part of Lot 2, GABBERT SUB.



SCOTT (County) Project No. L-178

List areas by 40 acre tracts or Gov't lots, etc. (to tenths of an acre).