

PROPERTY PLAT

Acquired from PHIL L. GOEDKEN &  
TIMBER VALLEY ESTATES, INC.

Married or Single? \_\_\_\_\_  
(Give full name of spouse)

Area by Deed \_\_\_\_\_ Acres.

Area by Easement 0.09 ± Acres. Total Consideration \$ \_\_\_\_\_

Borrow Area \_\_\_\_\_ Acres. Contract Date \_\_\_\_\_, 19 \_\_\_\_\_

LOCATION

From CI Station \_\_\_\_\_ to CI Station \_\_\_\_\_

Section 9, Township 77N, Range 2E



Township (Civil) BUFFALO Iowa.

NE. cor. NW. 1/4 Sec. 9

N. 89°20'W. 878.15  
N. line NW. 1/4 Sec. 9

S. ly 16.73, R= 2864.79  
ch. = S. 3°38'57" W. 16.73

PART OF E. 1/2 OF NW. 1/4  
OF SEC. 9

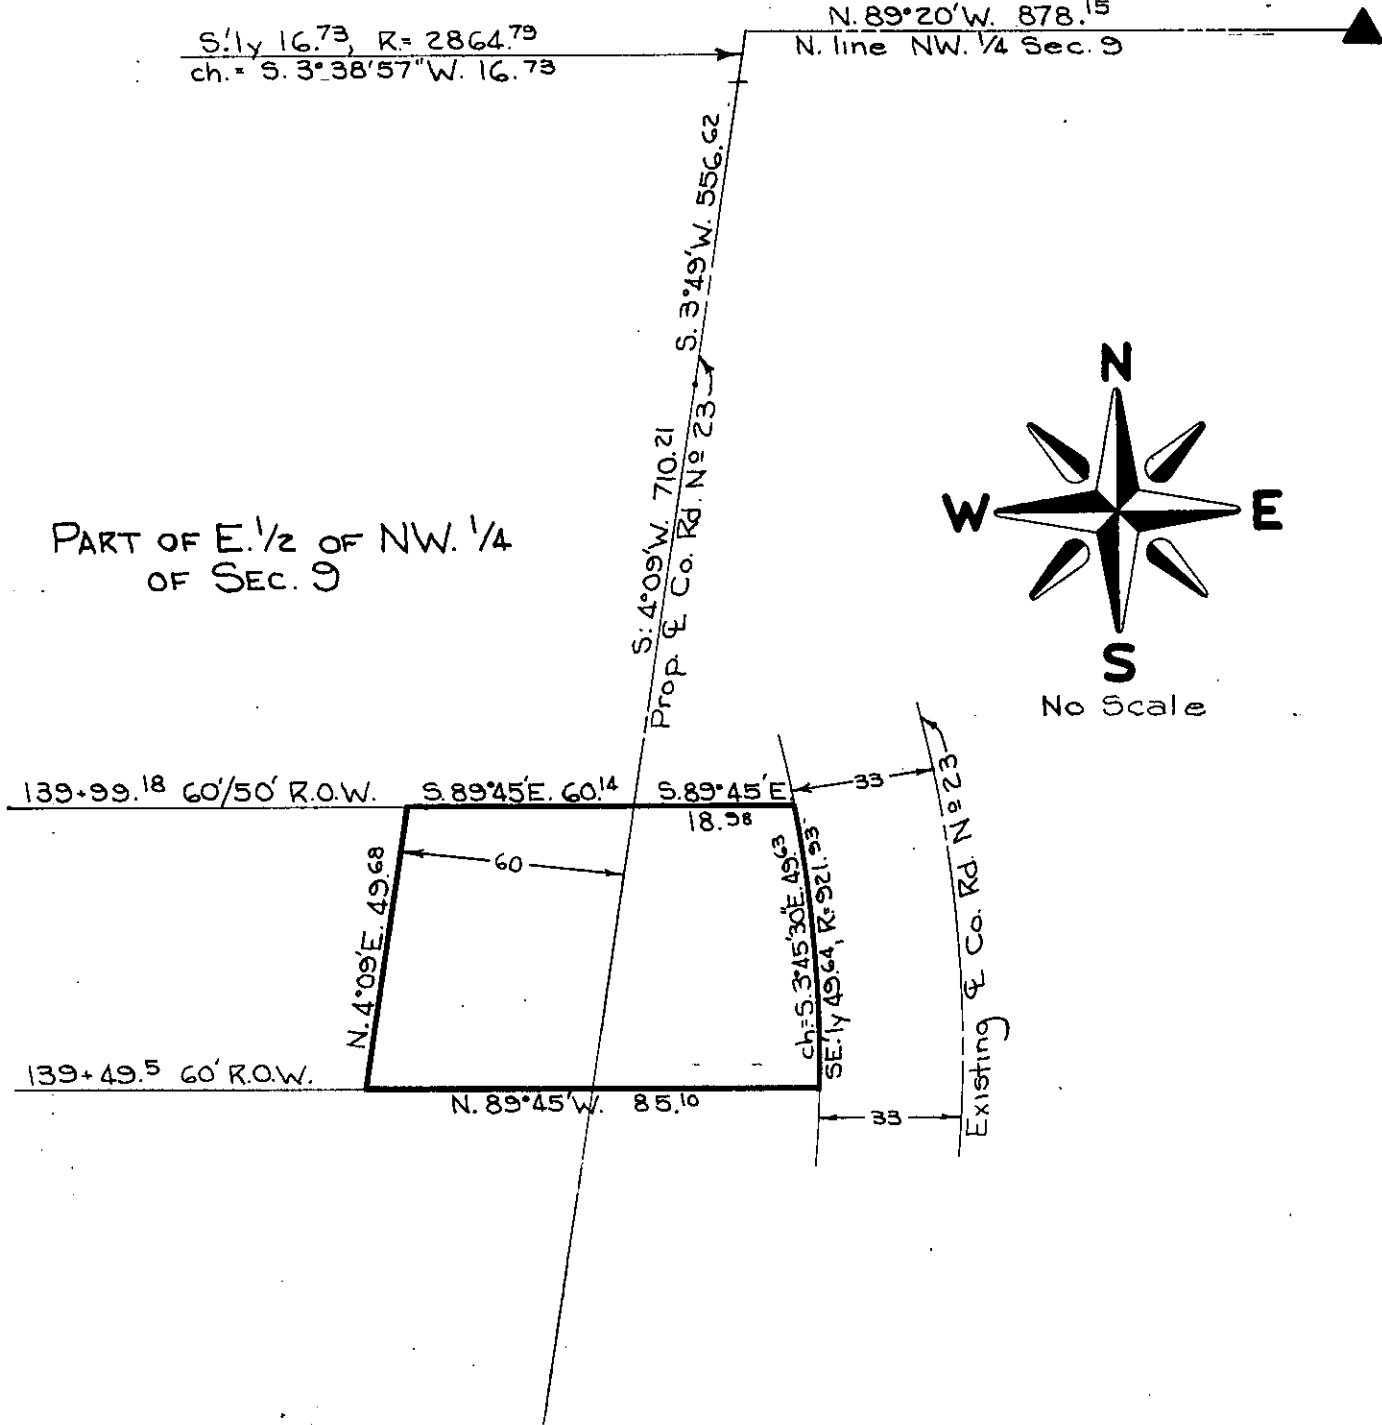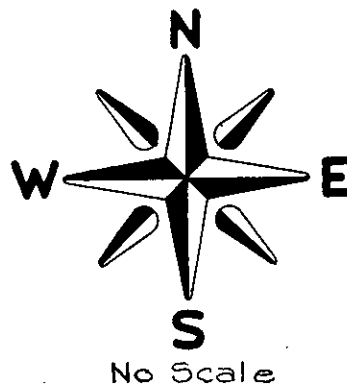

SCOTT  
(County)

Project No. L-178

List areas by 40 acre tracts or Gov't lots, etc. (to tenths of an acre).