

PROPERTY PLAT


Acquired from CATHERINE KOLWEY ESTATE; RICHARD KOLWEY, EXECUTOR

Married or Single? (Give full name of spouse)

Area by Deed Acres. Area by Easement 0.46 ± Acres. Total Consideration \$. Borrow Area Acres. Contract Date 19

LOCATION

From C.L. Station to C.L. Station Section 9 Township 77 N Range 2 E Township (Civil) BUFFALO Iowa.

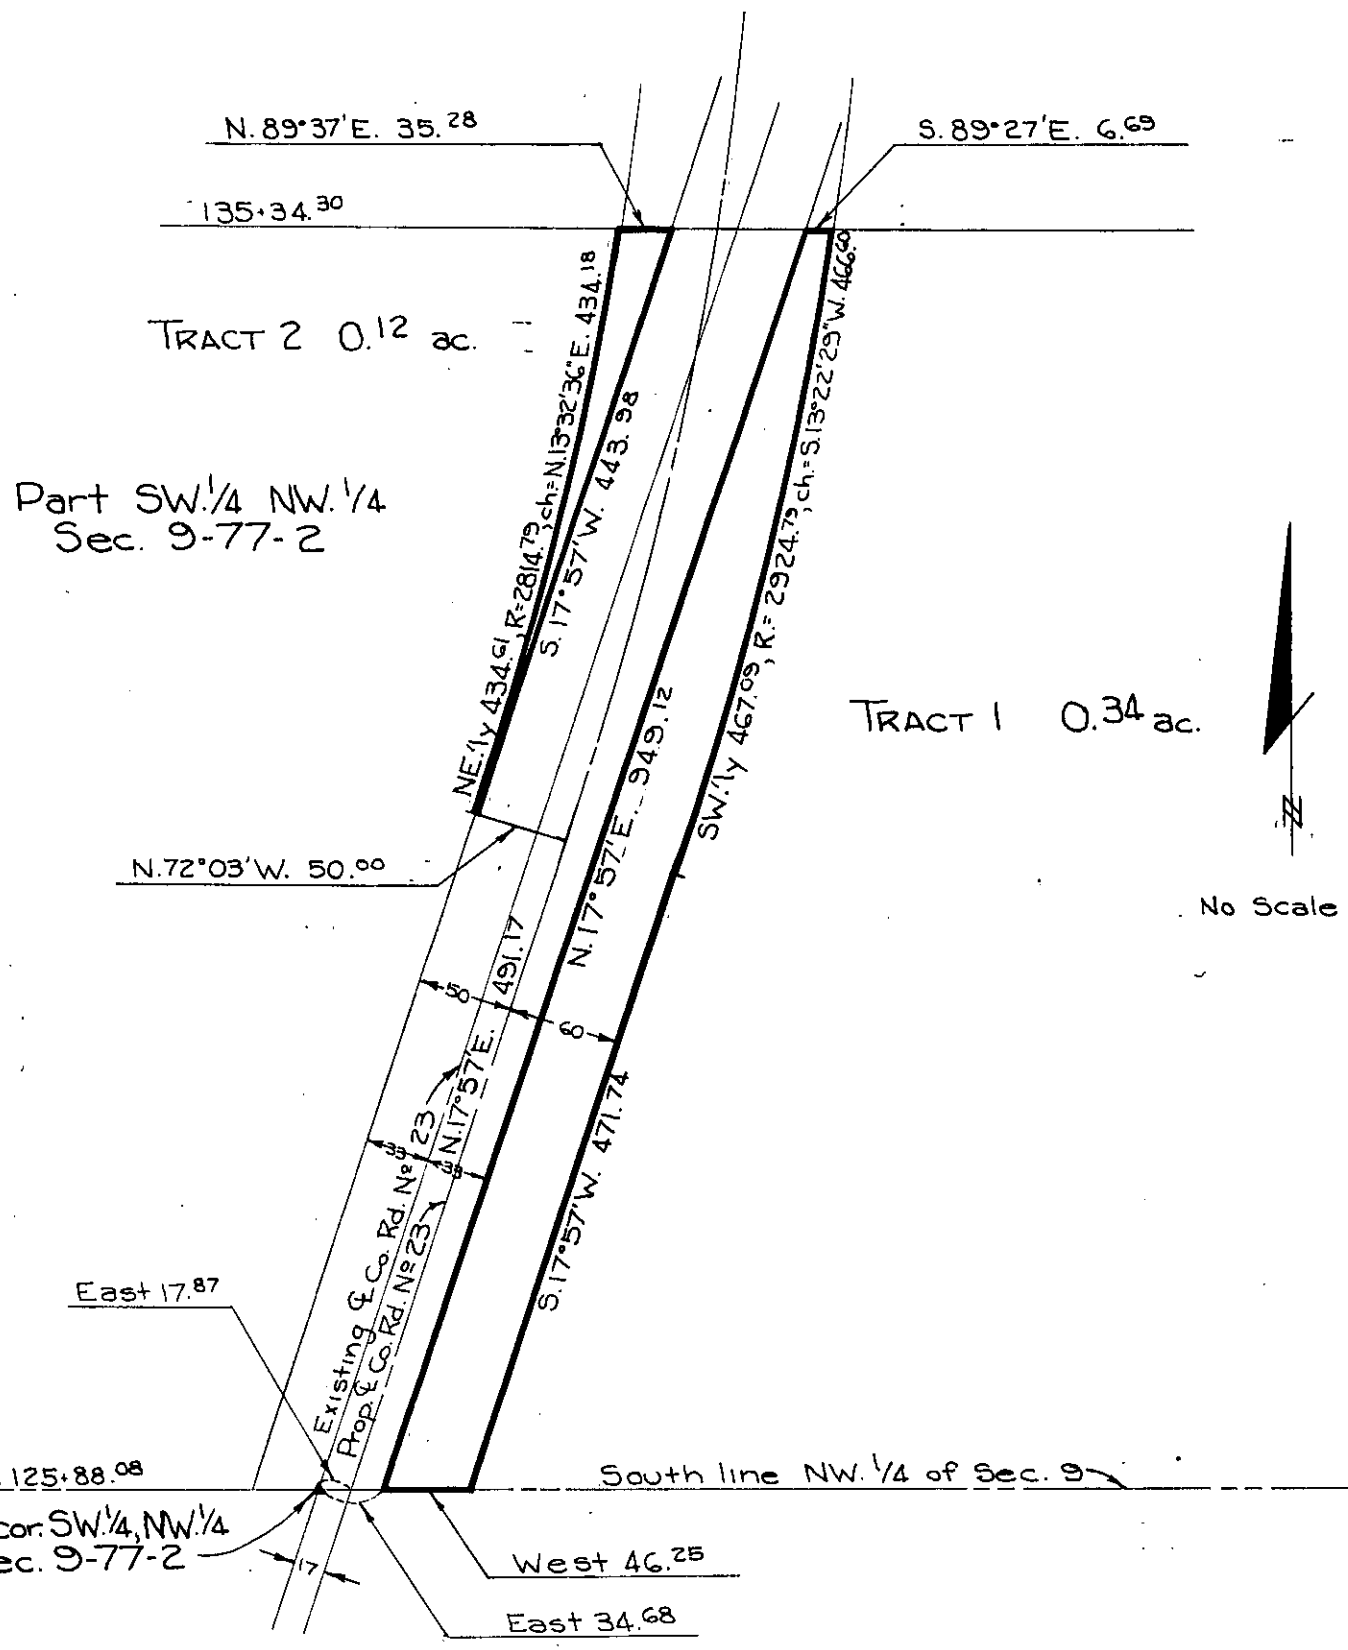

No Scale

SCOTT (County) Project No. L-178

List areas by 40 acre tracts or Gov't lots, etc. (to tenths of an acre).