

PROPERTY PLAT

Acquired from ELMER L. & FRANCES B. MEYE

Married or Single? _____ (Give full name of spouse)

Area by Deed _____ Acres.

Area by Easement 0.03 ± Acres. Total Consideration \$ _____


Borrow Area _____ Acres. Contract Date _____, 19 _____

LOCATION

From CL Station _____ to CL Station _____

Section 9, Township 77N, Range 2E.

Township (Civil) BUFFALO Iowa.

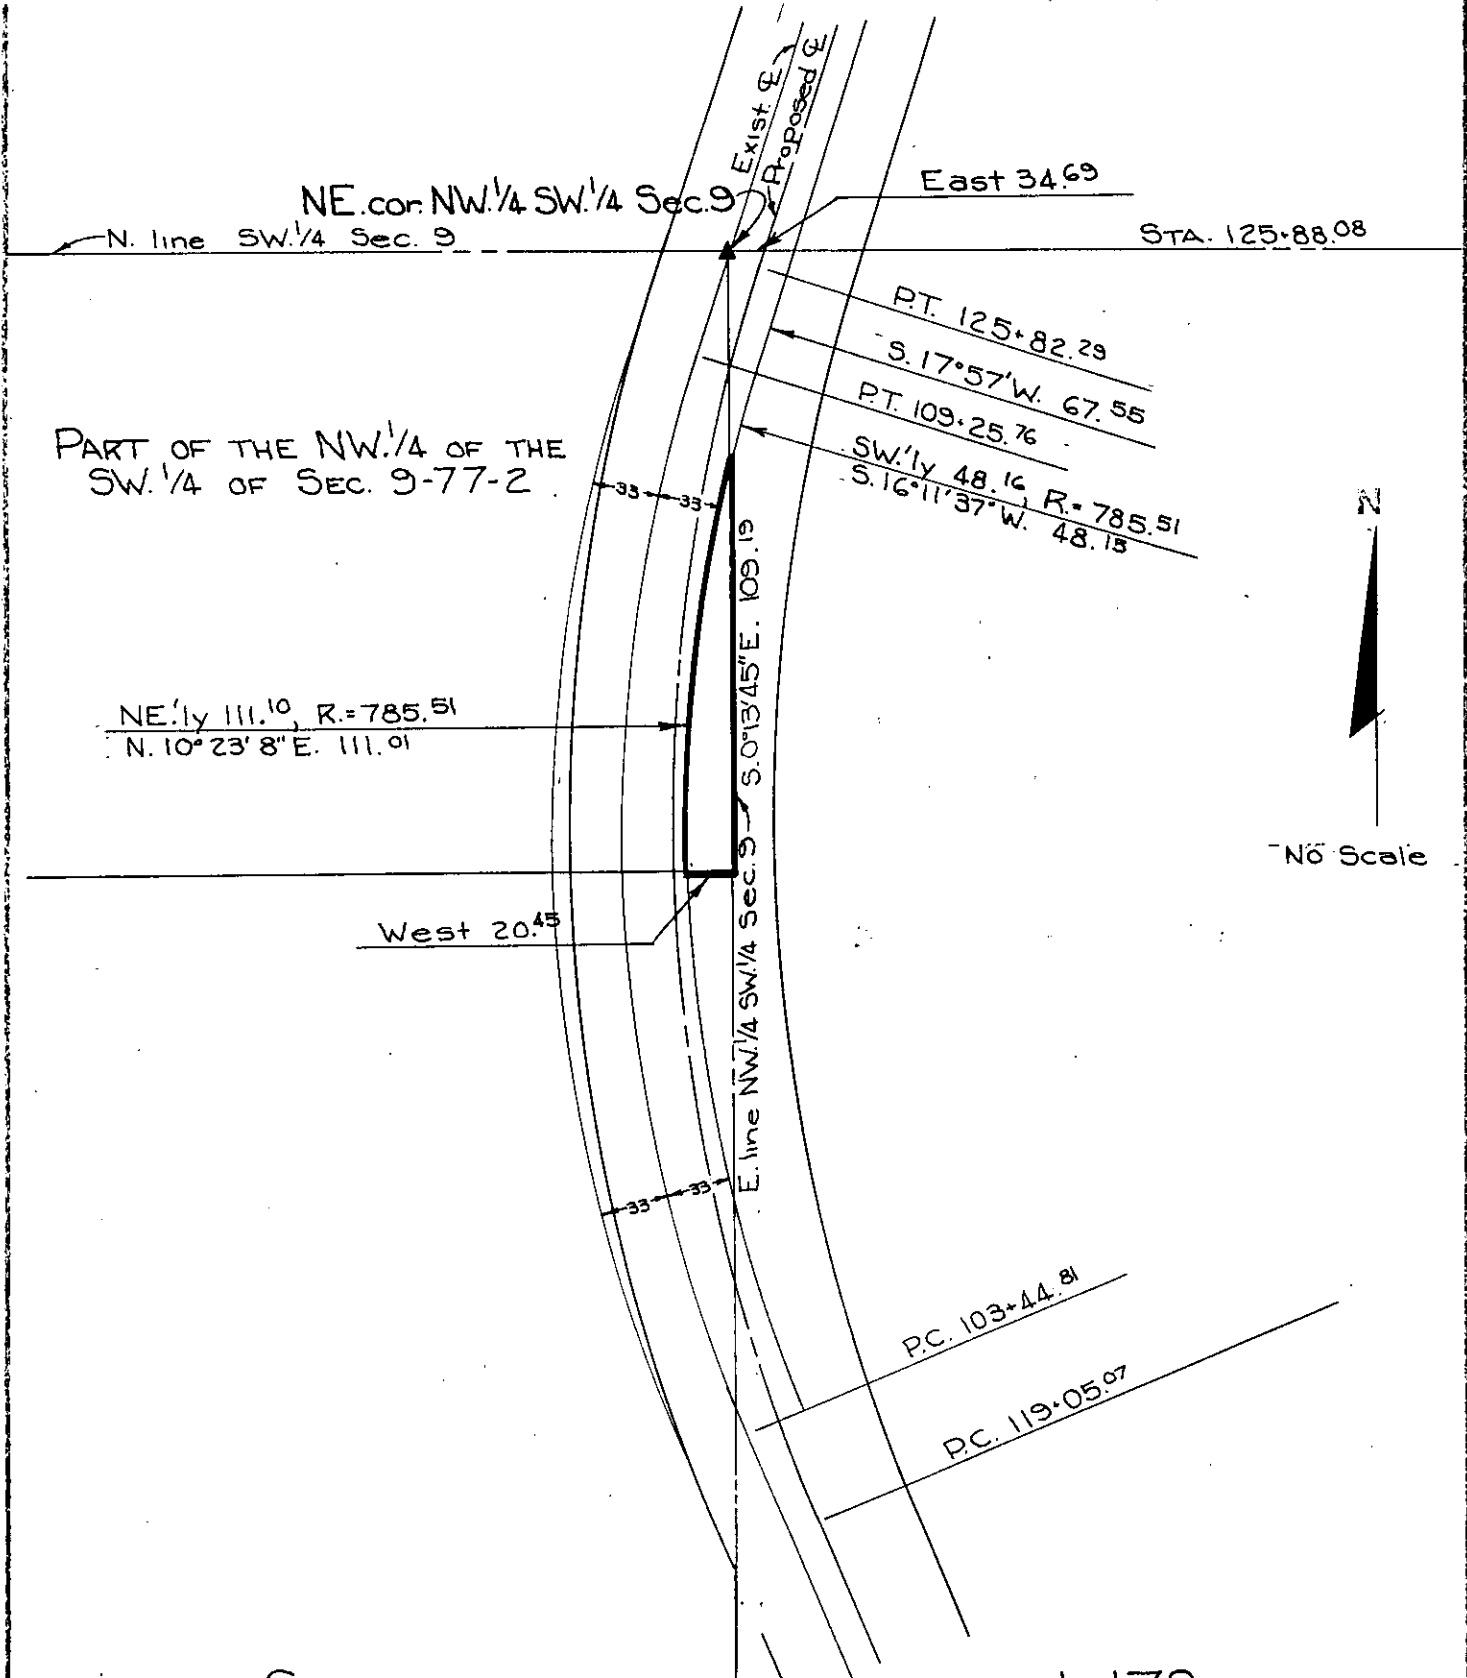

PART OF THE NW 1/4 OF THE SW 1/4 OF SEC. 9-77-2

SCOTT (County)

Project No.

L-178

List areas by 40 acre tracts or Gov't lots, etc. (to tenths of an acre).