

PROPERTY PLAT

Acquired from CLIFFORD J. & MARDELLE H. DANIELSEN

Married or Single? (Give full name of spouse)

Area by Deed Acres.

Area by Easement 0.13 ± Acres. Total Consideration \$



Borrow Area Acres. Contract Date 19

LOCATION

From CL Station to CL Station

Section 9 Township 77N Range 2E

Township (Civil) BUFFALO Iowa.

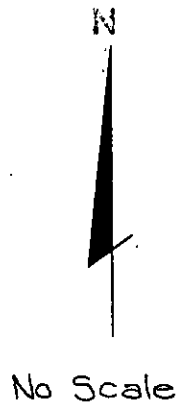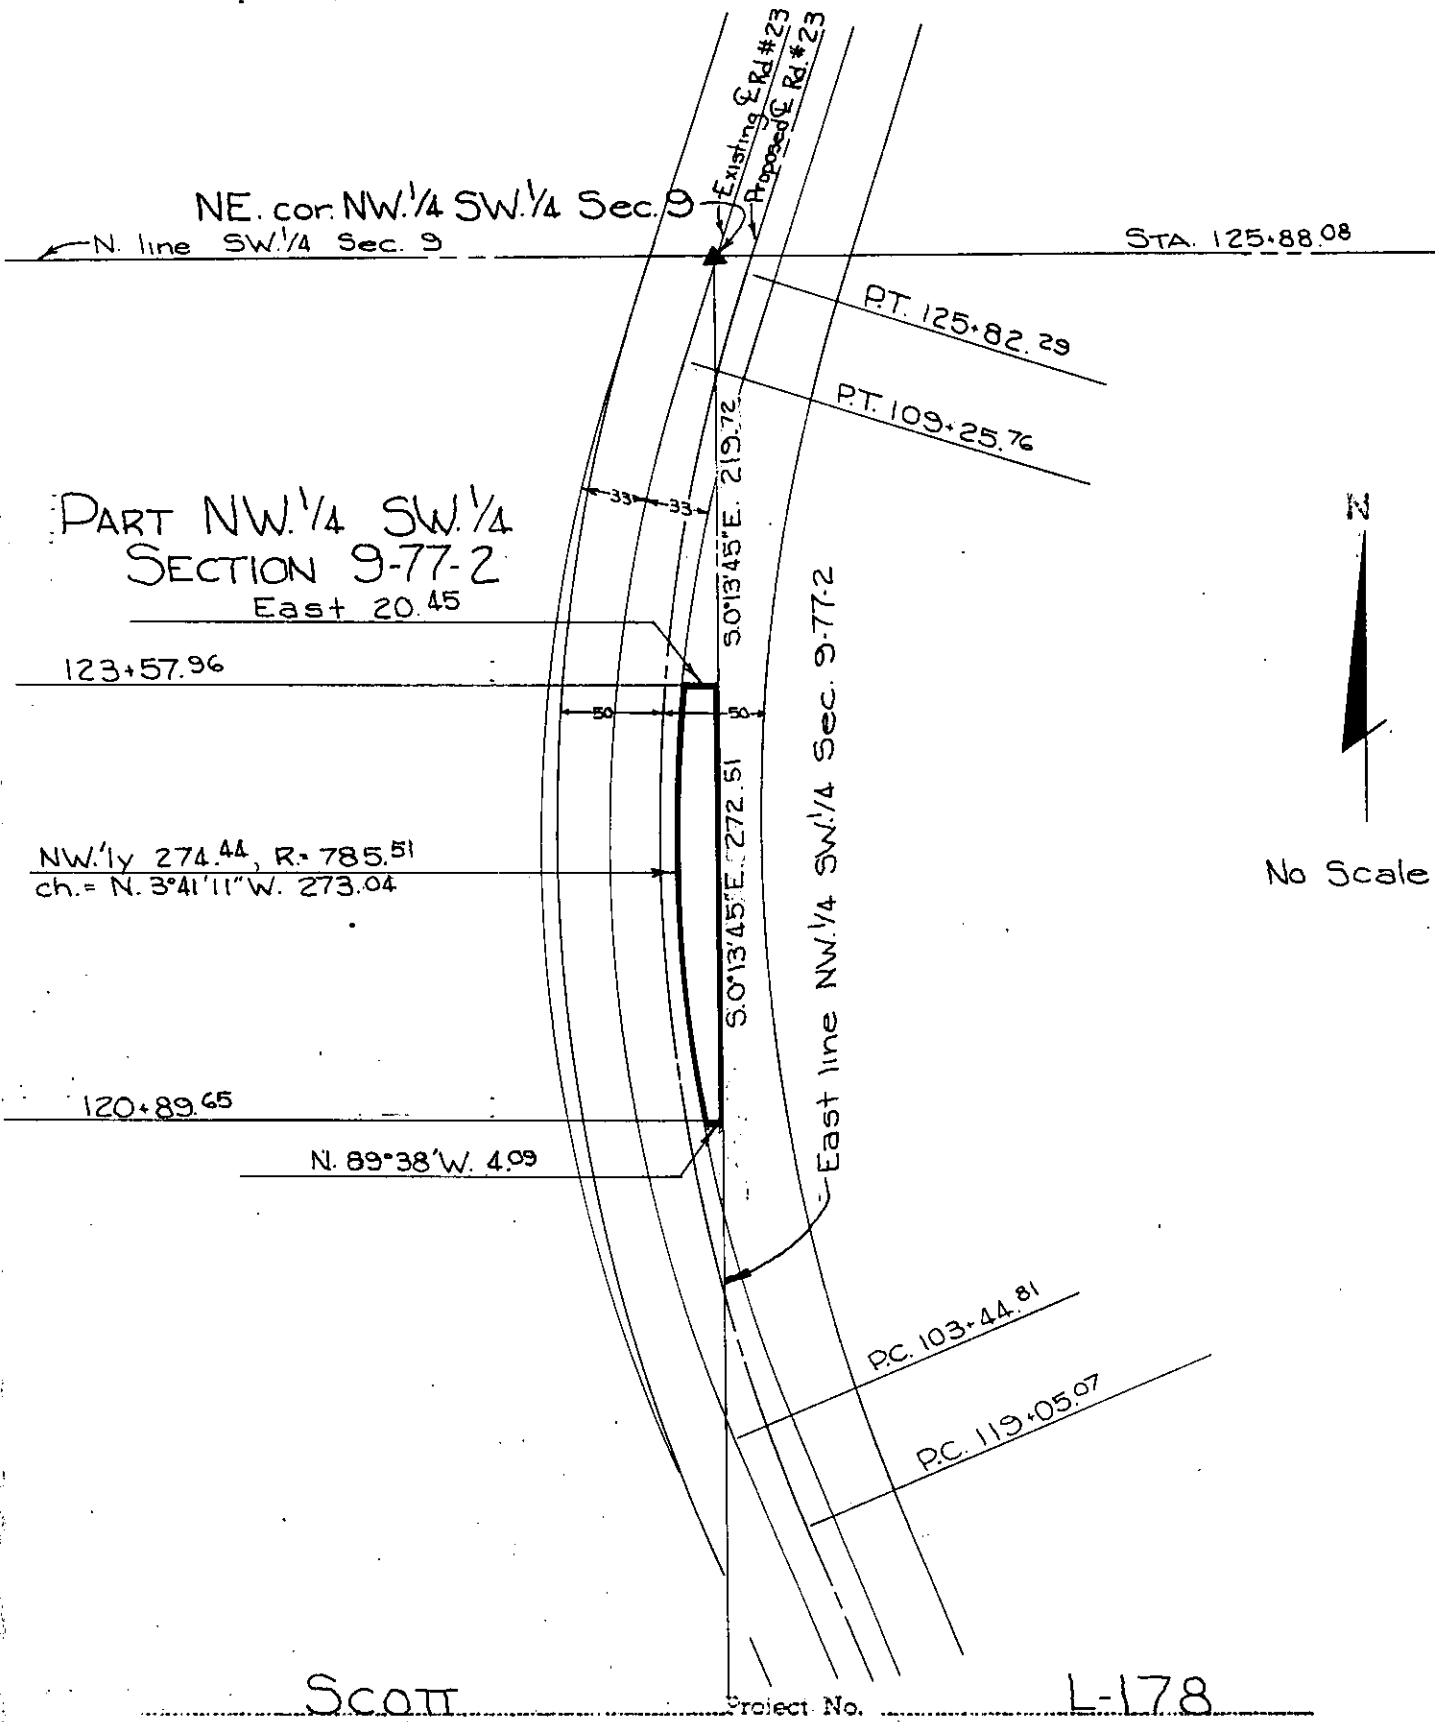

SCOTT Project No. L-178

List areas by 40 acre tracts or Gov't lots, etc. (to tenths of an acre).