

PROPERTY PLAT

Acquired from GARY L. & PHYLLIS R. AMMETER

Married or Single? (Give full name of spouse)

Area by Deed Acres.

Area by Easement 0.30+ Acres. Total Consideration \$

Borrow Area Acres. Contract Date 19

LOCATION


From CL Station to CL Station

Section 9 Township 77N Range 2E

Township (Civil) BUFFALO Iowa.

S. 89° 8' 30" E. 31.04

105+30.5 50' R.O.W.

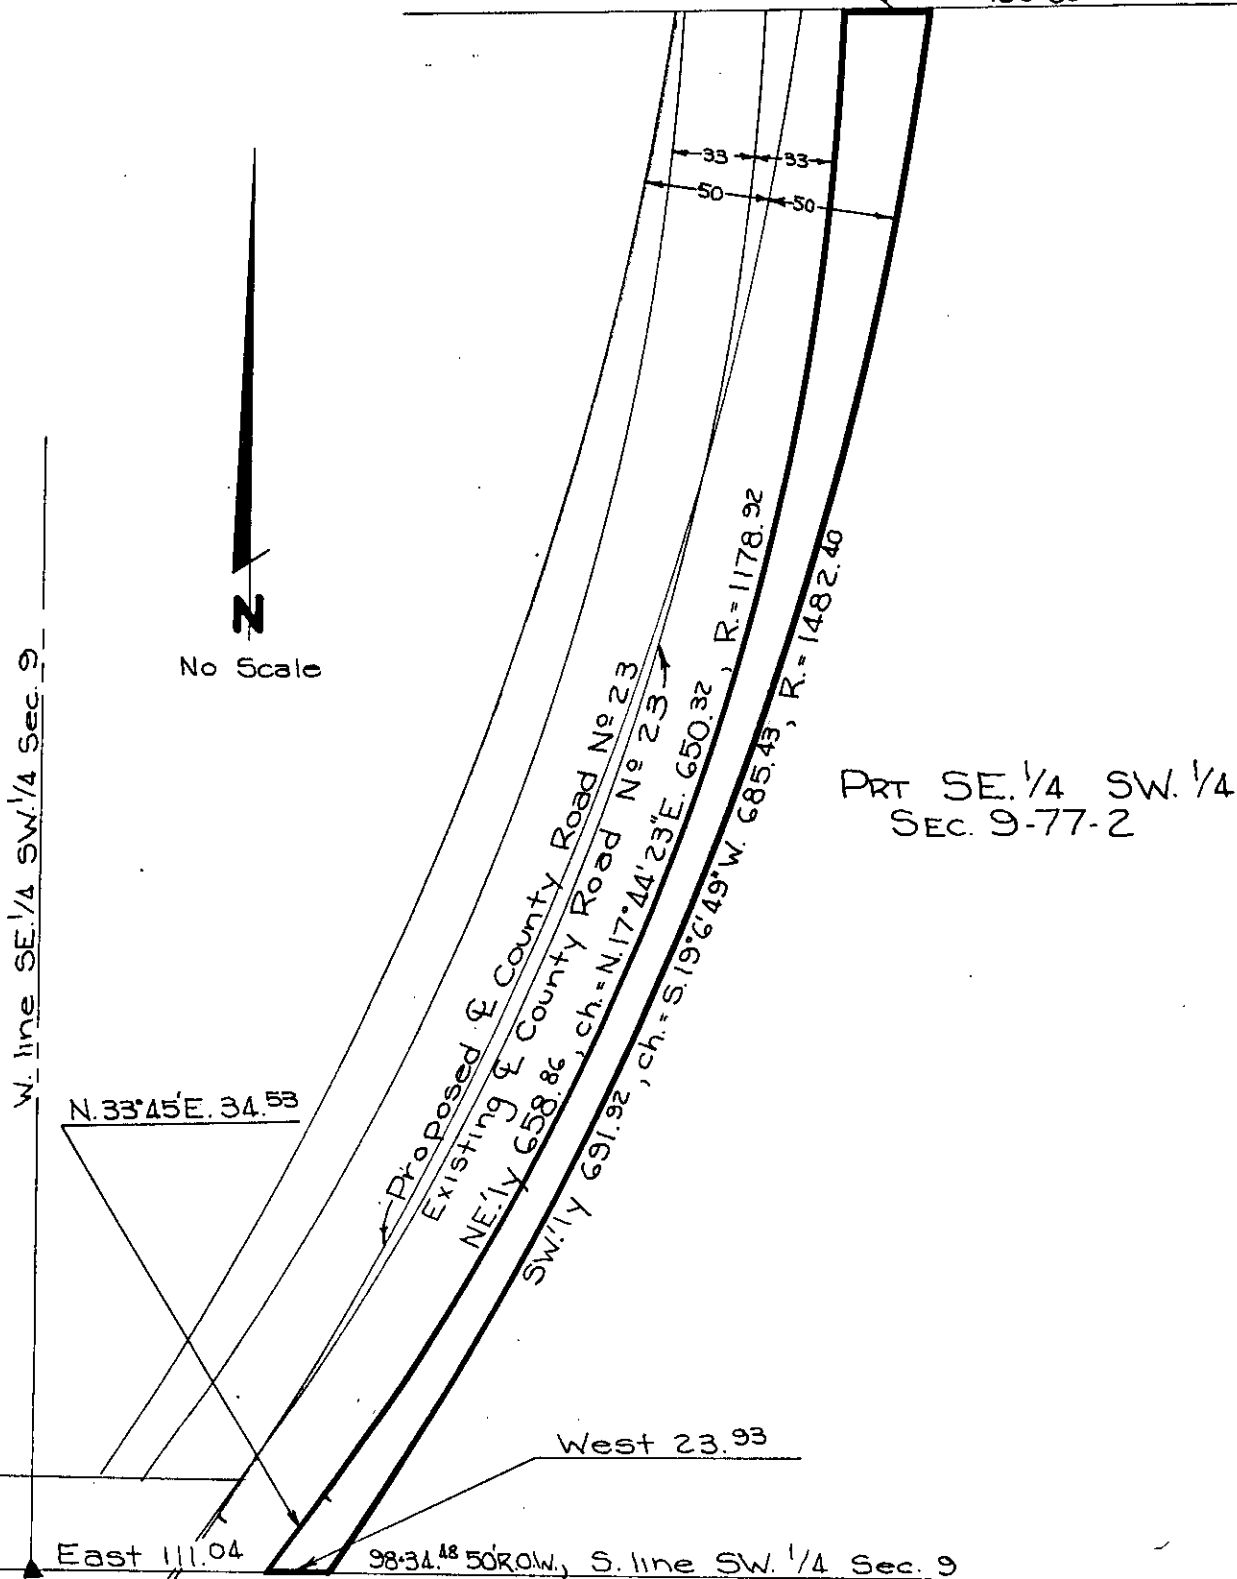

PRT SE. 1/4 SW. 1/4 SEC. 9-77-2

SCOTT Project No. L-178

(County)

List areas by 40 acre tracts or Gov't lots, etc. (to tenths of an acre).