

PROPERTY PLAT

Acquired from H. D. PARMELE
(Name of owner must agree exactly with Name in which property stands of Record.)

Married or Single? _____ (Give full name of spouse)

R. O. W. Area 0.0872 ± Acres.

Borrow Area _____ Acres. Total Consideration \$ _____


Acquired by EASEMENT Date of Contract _____, 19____
(Easement—Deed—Condemnation—Contract)

LOCATION

From CL Station _____ to CL Station _____

Section 9, Township 78 N, Range 4 E

Township (Civil) DAVENPORT, County of SCOTT Iowa.

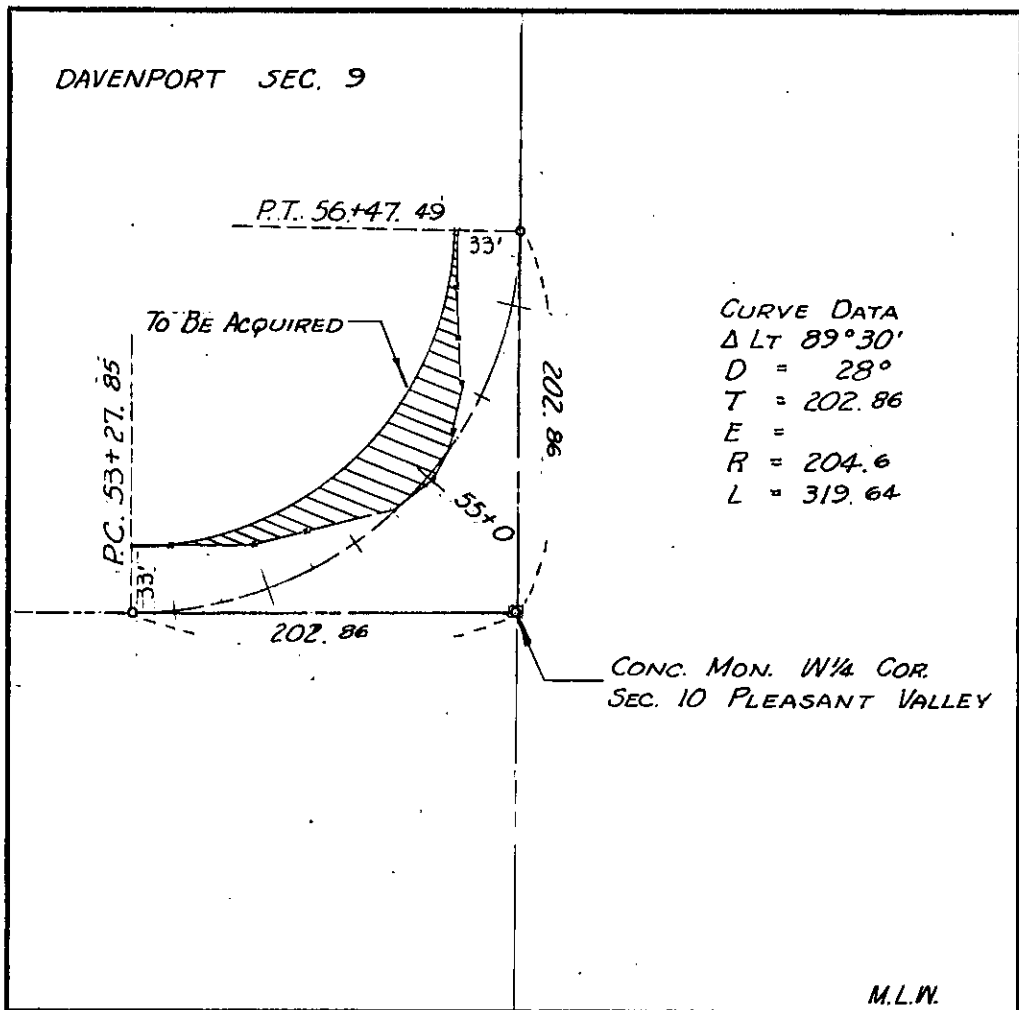

SCOTT
(County)

Project No. #148 #150

RD. # 67