

### PROPERTY PLAT

Acquired from RAYMOND O. JOHANSEN & WF.

Married or Single? \_\_\_\_\_ (Give full name of spouse)

R. O. W. Area 0.99 ± Acres.

Borrow Area \_\_\_\_\_ Acres. Total Consideration \$ \_\_\_\_\_


Acquired by EASEMENT Date of Contract \_\_\_\_\_, 19\_\_\_\_  
(Easement—Deed—Condemnation—Contract)

#### LOCATION

From CL Station 53+03.34 to CL Station 79+60.61

Section 9, Township 79 N, Range 3 E

Township (Civil) SHERIDAN Iowa.

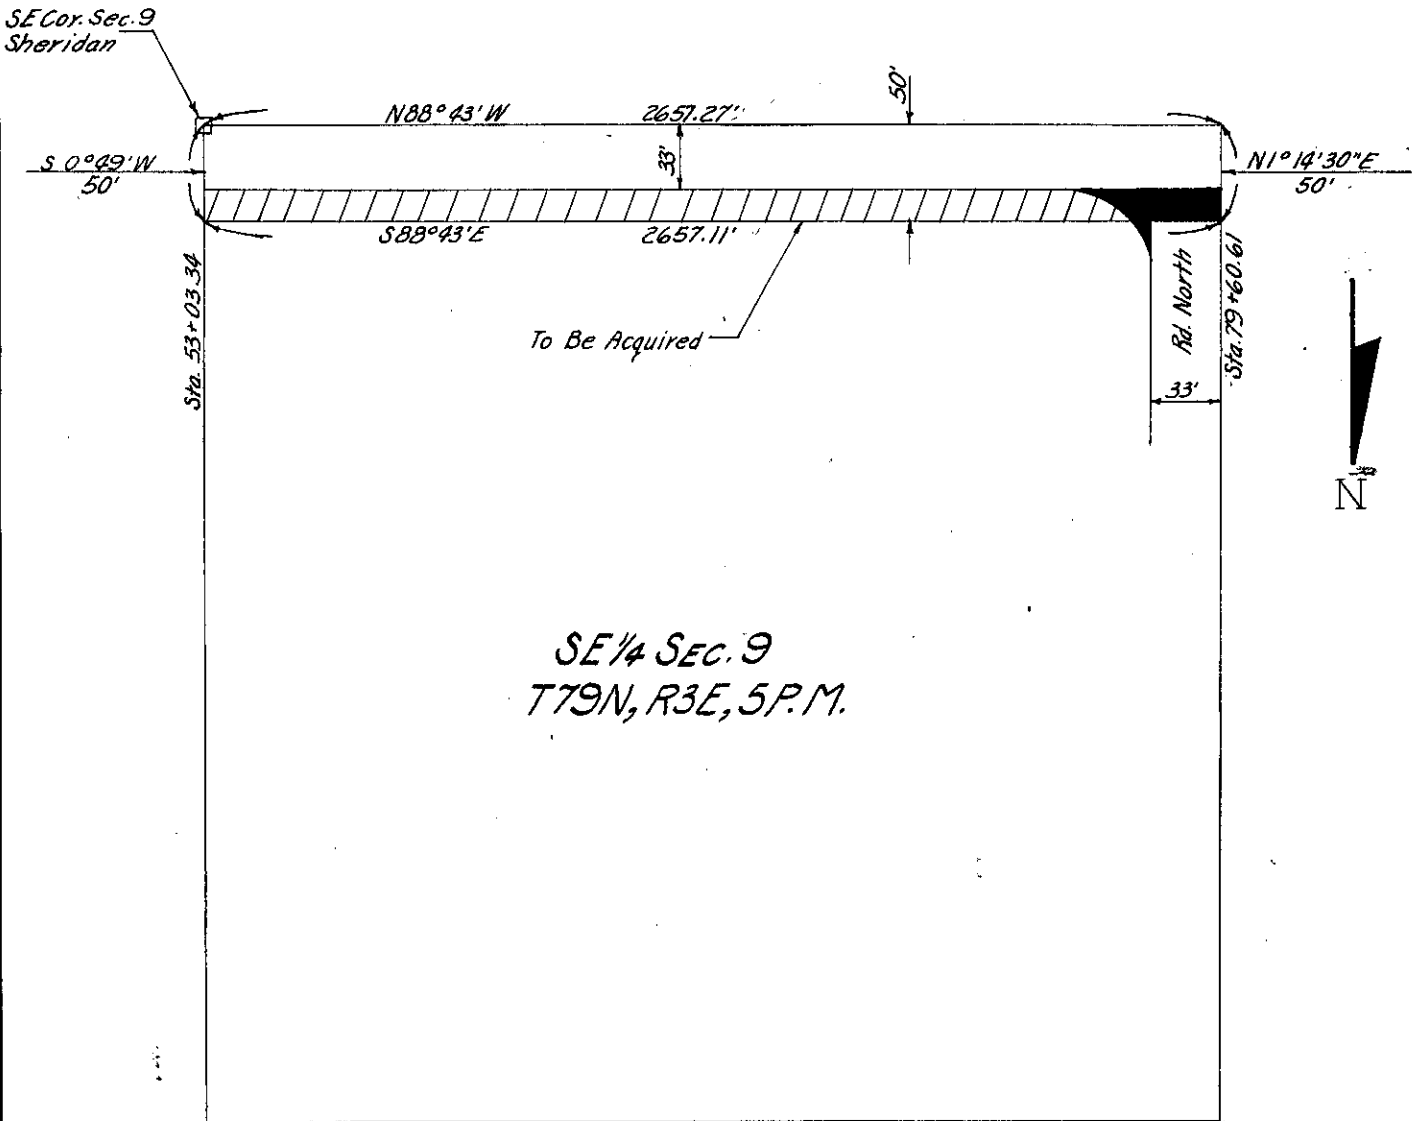

SE 1/4 SEC. 9  
T79N, R3E, S.P.M.

SCOTT  
(County)

Project No. S 2897 PROP # 8