

PROPERTY PLAT

Acquired from THOMAS C. SUERVERKRUEBBE
(Name of owner must agree exactly with Name in which property stands of Record.)

Married or Single? _____ (Give full name of spouse)

R. O. W. Area 0.36 ± Acres.

Borrow Area _____ Acres. Total Consideration \$ _____

Acquired by EASEMENT Date of Contract _____, 19____
(Easement—Deed—Condemnation—Contract)


LOCATION

From CL Station 76+52.28 to CL Station 81+50.06

Section 9, Township 80, Range 3

Township (Civil) WINFIELD, County of SCOTT Iowa.

W 1/4 Cor.
Sec. 9-80-3

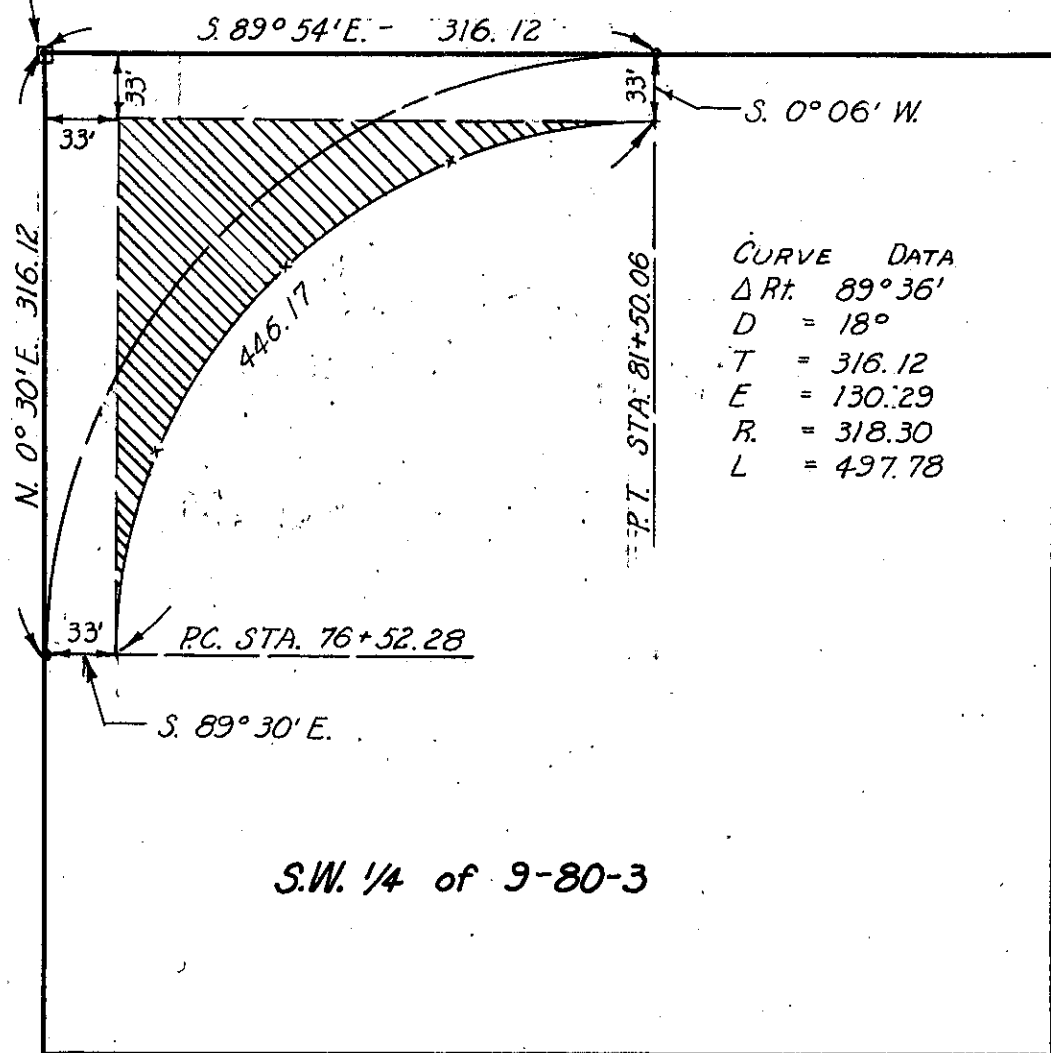

CURVE DATA	
Δ Rt.	89° 36'
D	= 18°
T	= 316.12
E	= 130.29
R	= 318.30
L	= 497.78

S.W. 1/4 of 9-80-3

SCOTT
(County)

Project No. S-2591