

PROPERTY PLAT

Acquired from BEN CURTIS

Married or Single? _____
(Give full name of spouse)

R. O. W. Area 0.54± Acres.


Borrow Area _____ Acres. Total Consideration \$ _____

Acquired by EASEMENT Date of Contract _____, 19____
(Easement—Deed—Condemnation—Contract)

From CL Station 0+00.00 LOCATION 19+49.96
21+89.96 to CL Station 26+95.05

Section 9, Township 80N, Range 4E

Township (Civil) BUTLER Iowa.

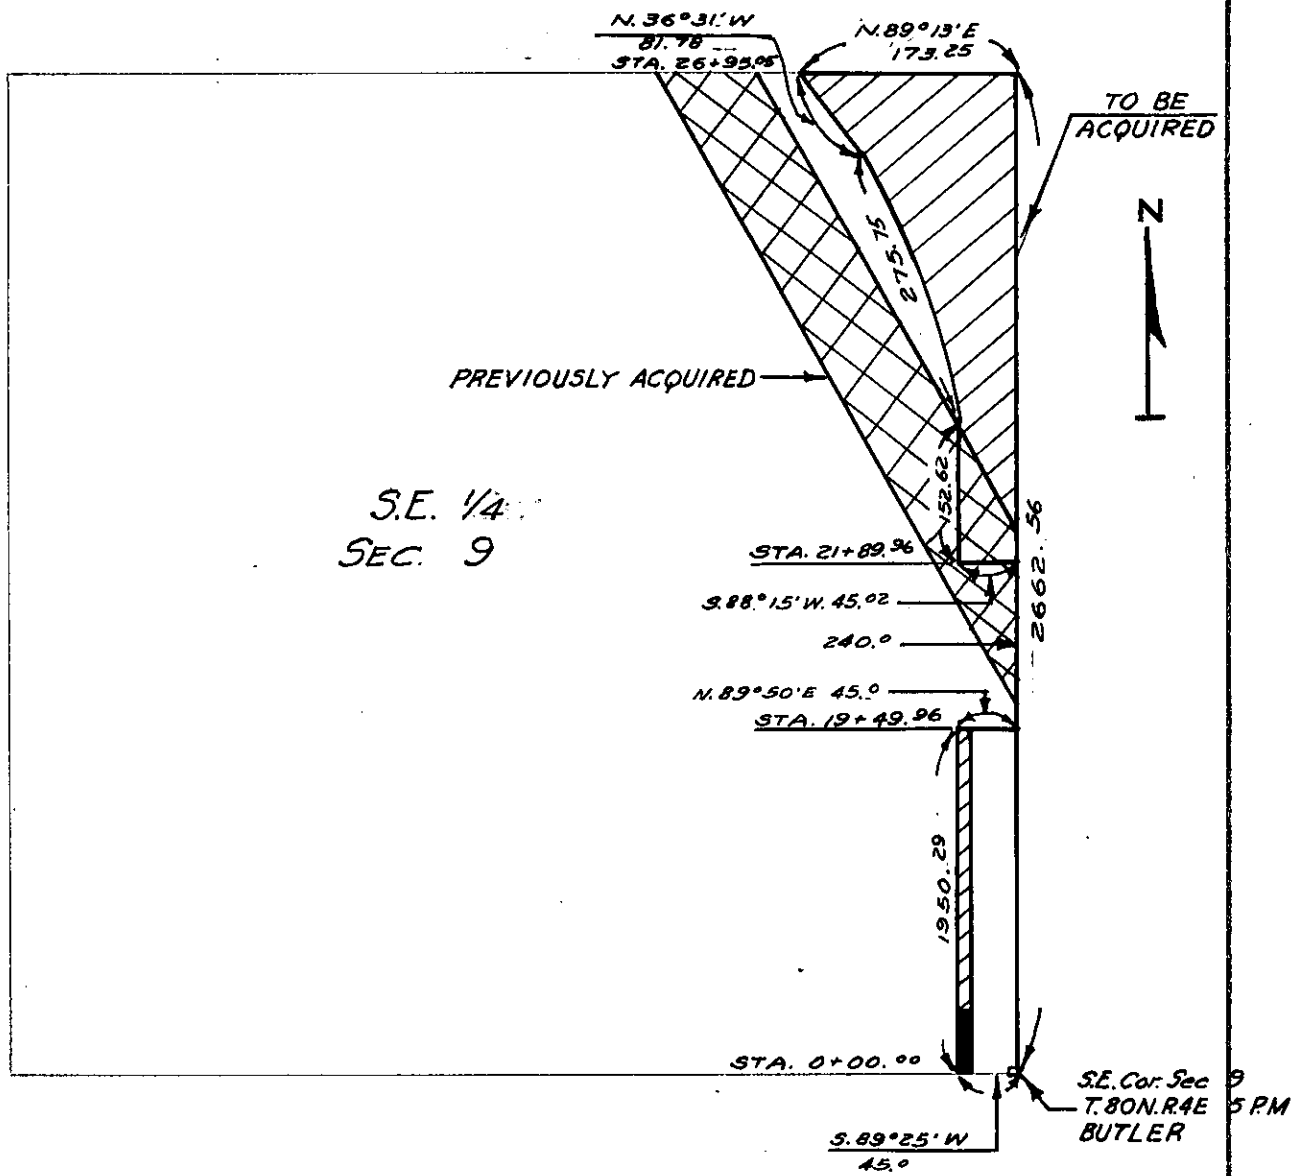

SCOTT Project No. 4355 Prop # 1
(County)