


Plan View
Scale - 1" = 20'

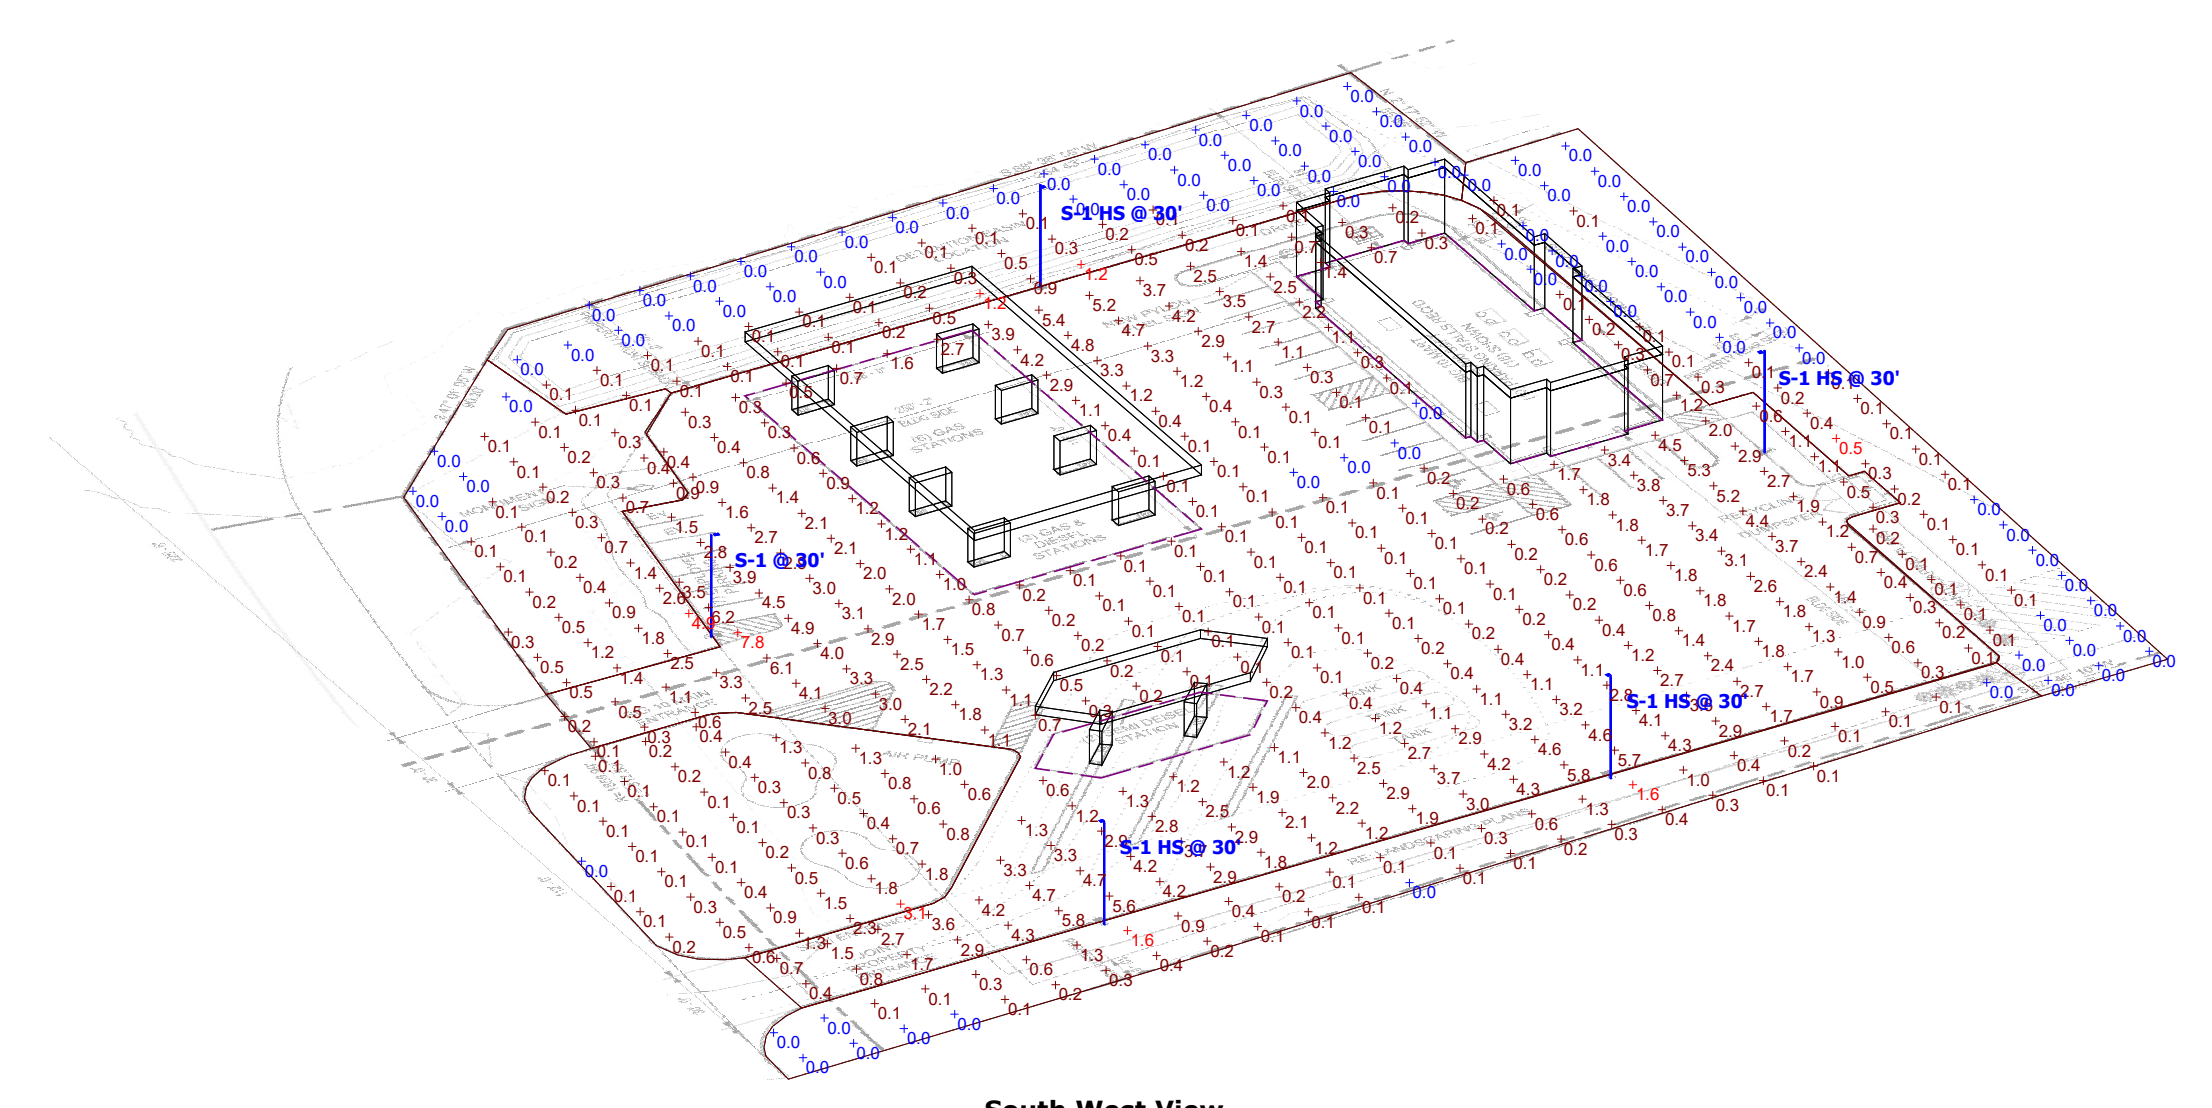

Symbol	Label	Image	Quantity	Manufacturer	Catalog Number	Description	Number Lamps	Lumens Per Lamp	Light Loss Factor	Wattage	Plot
S-1	S-1		1	Lithonia Lighting	RSX3 LED P4 40K R3	RSX Area Fixture Size 3 P4 Lumen Package 4000K CCT Type R3 Distribution	1	40446	0.95	311.92	
S-1 HS	S-1 HS		4	Lithonia Lighting	RSX3 LED P4 40K R3 HS	RSX LED Area Luminaire Size 3 P4 Lumen Package 4000K CCT Type R3 Distribution with HS shield	1	28389	0.95	311.92	

Description	Symbol	Avg	Max	Min	Max/Min	Avg/Min
Air Pum Grass Area	+	0.6 fc	3.1 fc	0.0 fc	N/A	N/A
East Grass Area	+	0.1 fc	0.5 fc	0.0 fc	N/A	N/A
Main Lot	+	1.6 fc	7.8 fc	0.0 fc	N/A	N/A
North Grass Area	+	0.1 fc	1.2 fc	0.0 fc	N/A	N/A
South Grass Area	+	0.3 fc	1.6 fc	0.0 fc	N/A	N/A
West Grass Area	+	0.7 fc	4.9 fc	0.0 fc	N/A	N/A

Specifications

EMA (R90): 0.70 m (0.97 ft)

Length: 33.8" (85.5 cm) (EMA mounted)

Width: 16.1" (40.9 cm)

Height: 3.0" (7.6 cm) Main Body
7.2" (18.3 cm) Arm

Weight (max): 48.0 lbs (21.8 kg)

RSX3 LED Area Luminaire


Introduction
The new RSX LED Area family delivers maximum value by providing significant energy savings, long life and outstanding photometric performance at an affordable price. The RSX3 delivers 25,000 to 41,000 lumens allowing it to replace 40W to 100W HID luminaires.

The RSX features an integral universal mounting mechanism that allows the luminaire to be mounted on most existing drill hole patterns. The "no-drill" solution provides significant labor savings. An easy access door on the bottom of mounting arm allows for wiring without opening the electrical compartment. A mast arm adaptor, adjustable integral airfilter and other mounting configurations are available.


Ordering Information

EXAMPLE: RSX3 LED P4 40K R3 MVOLT SPA DBXBD


Order	Package	Color	Distribution	Voltage	Mounting
RSX310	P4	40K	R3	120V	SPA
RSX310	P4	40K	R3	277V	SPA
RSX310	P4	40K	R3	480V	SPA
RSX310	P4	40K	R3	480V	DBXBD

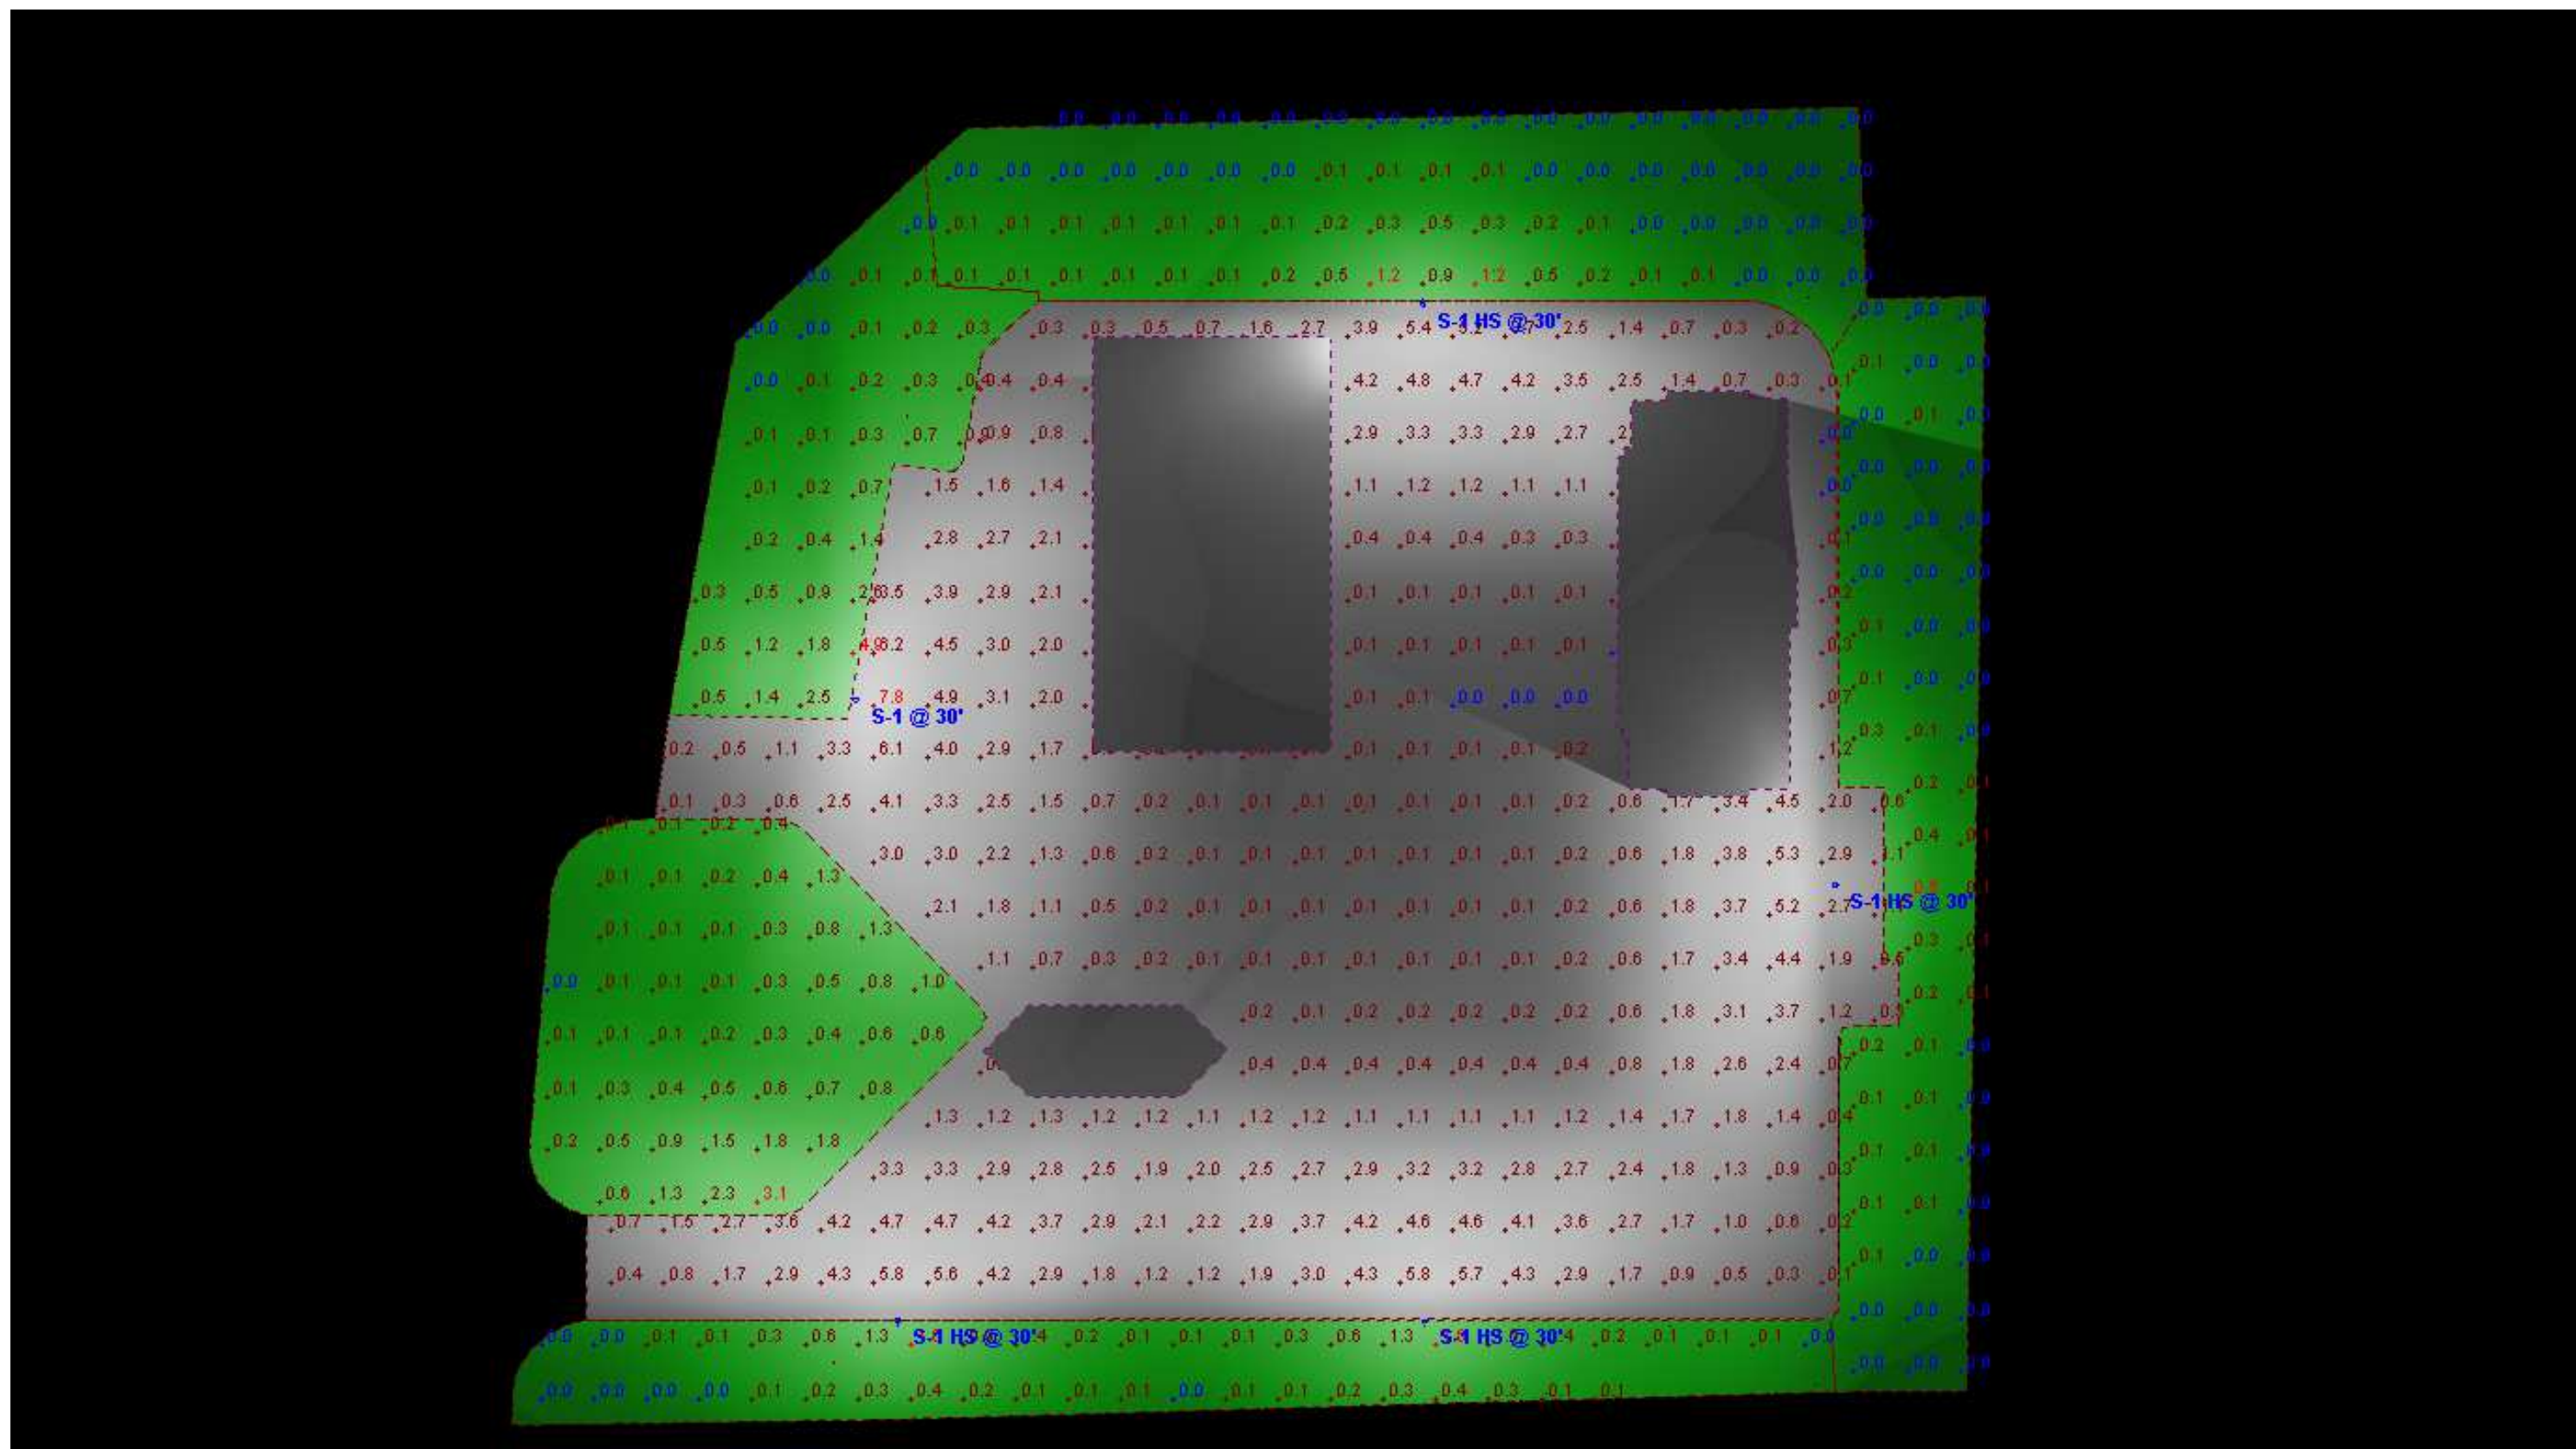


Plan View

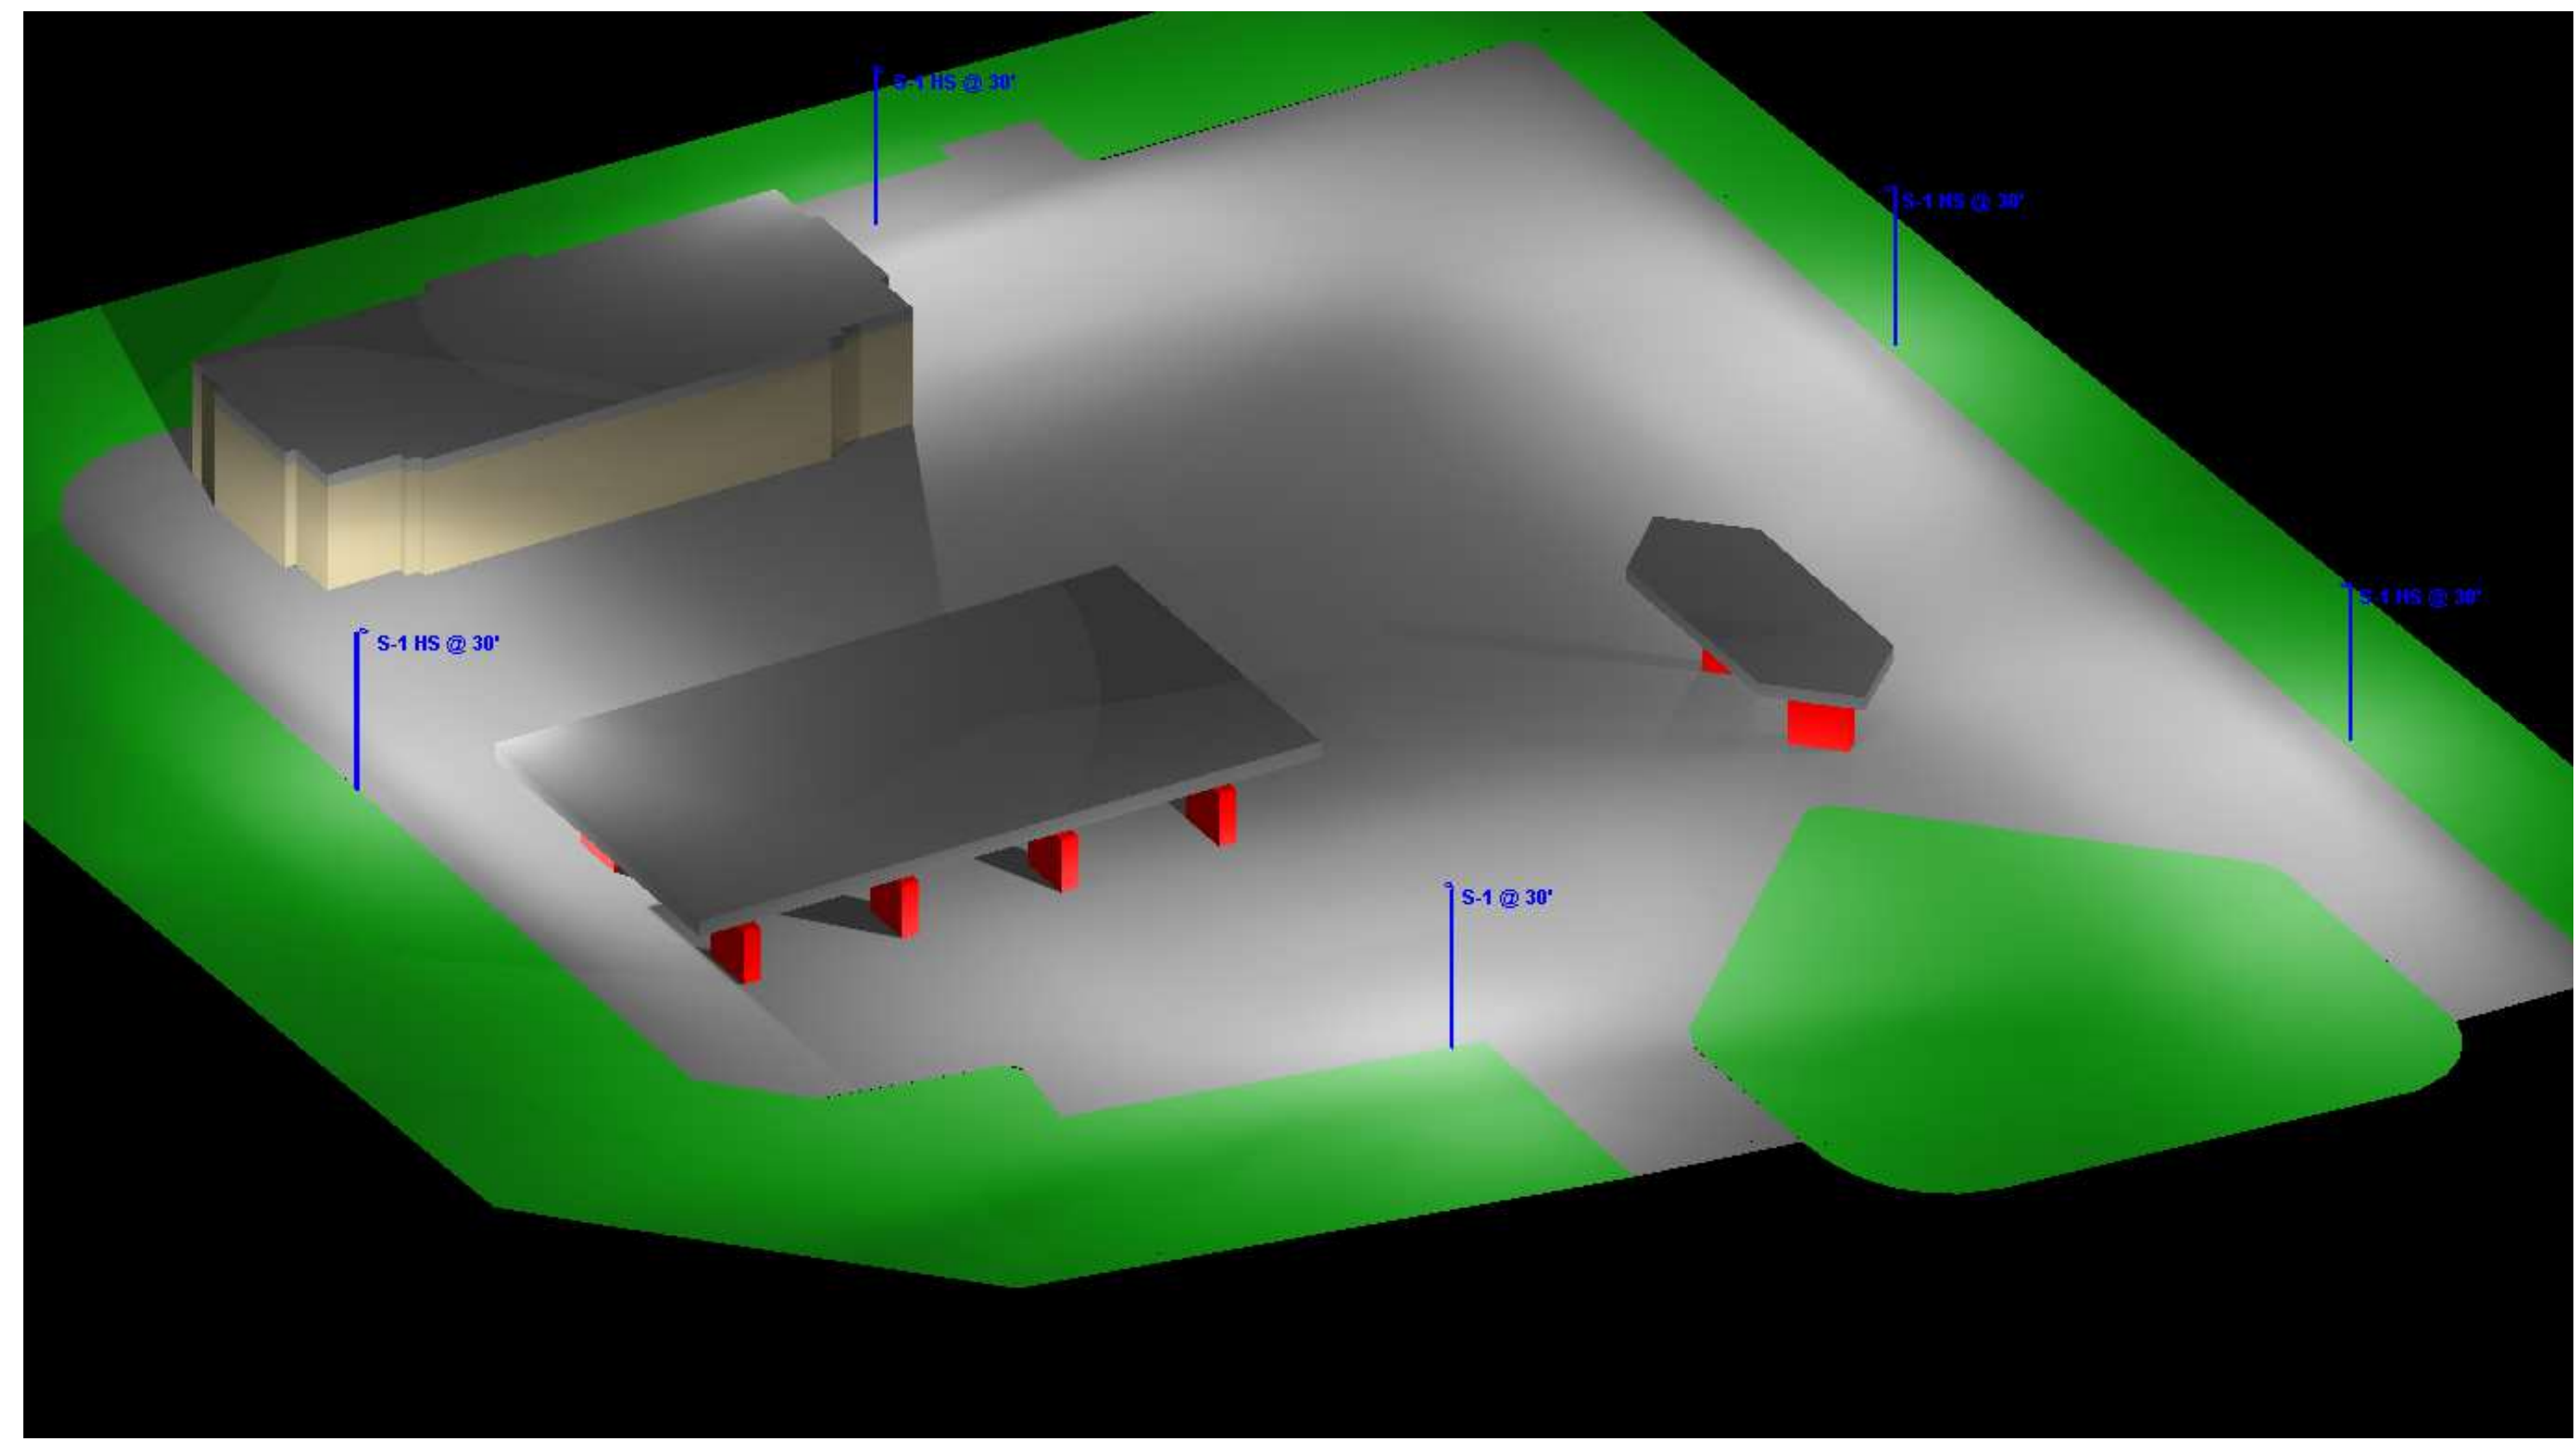

Northwest View

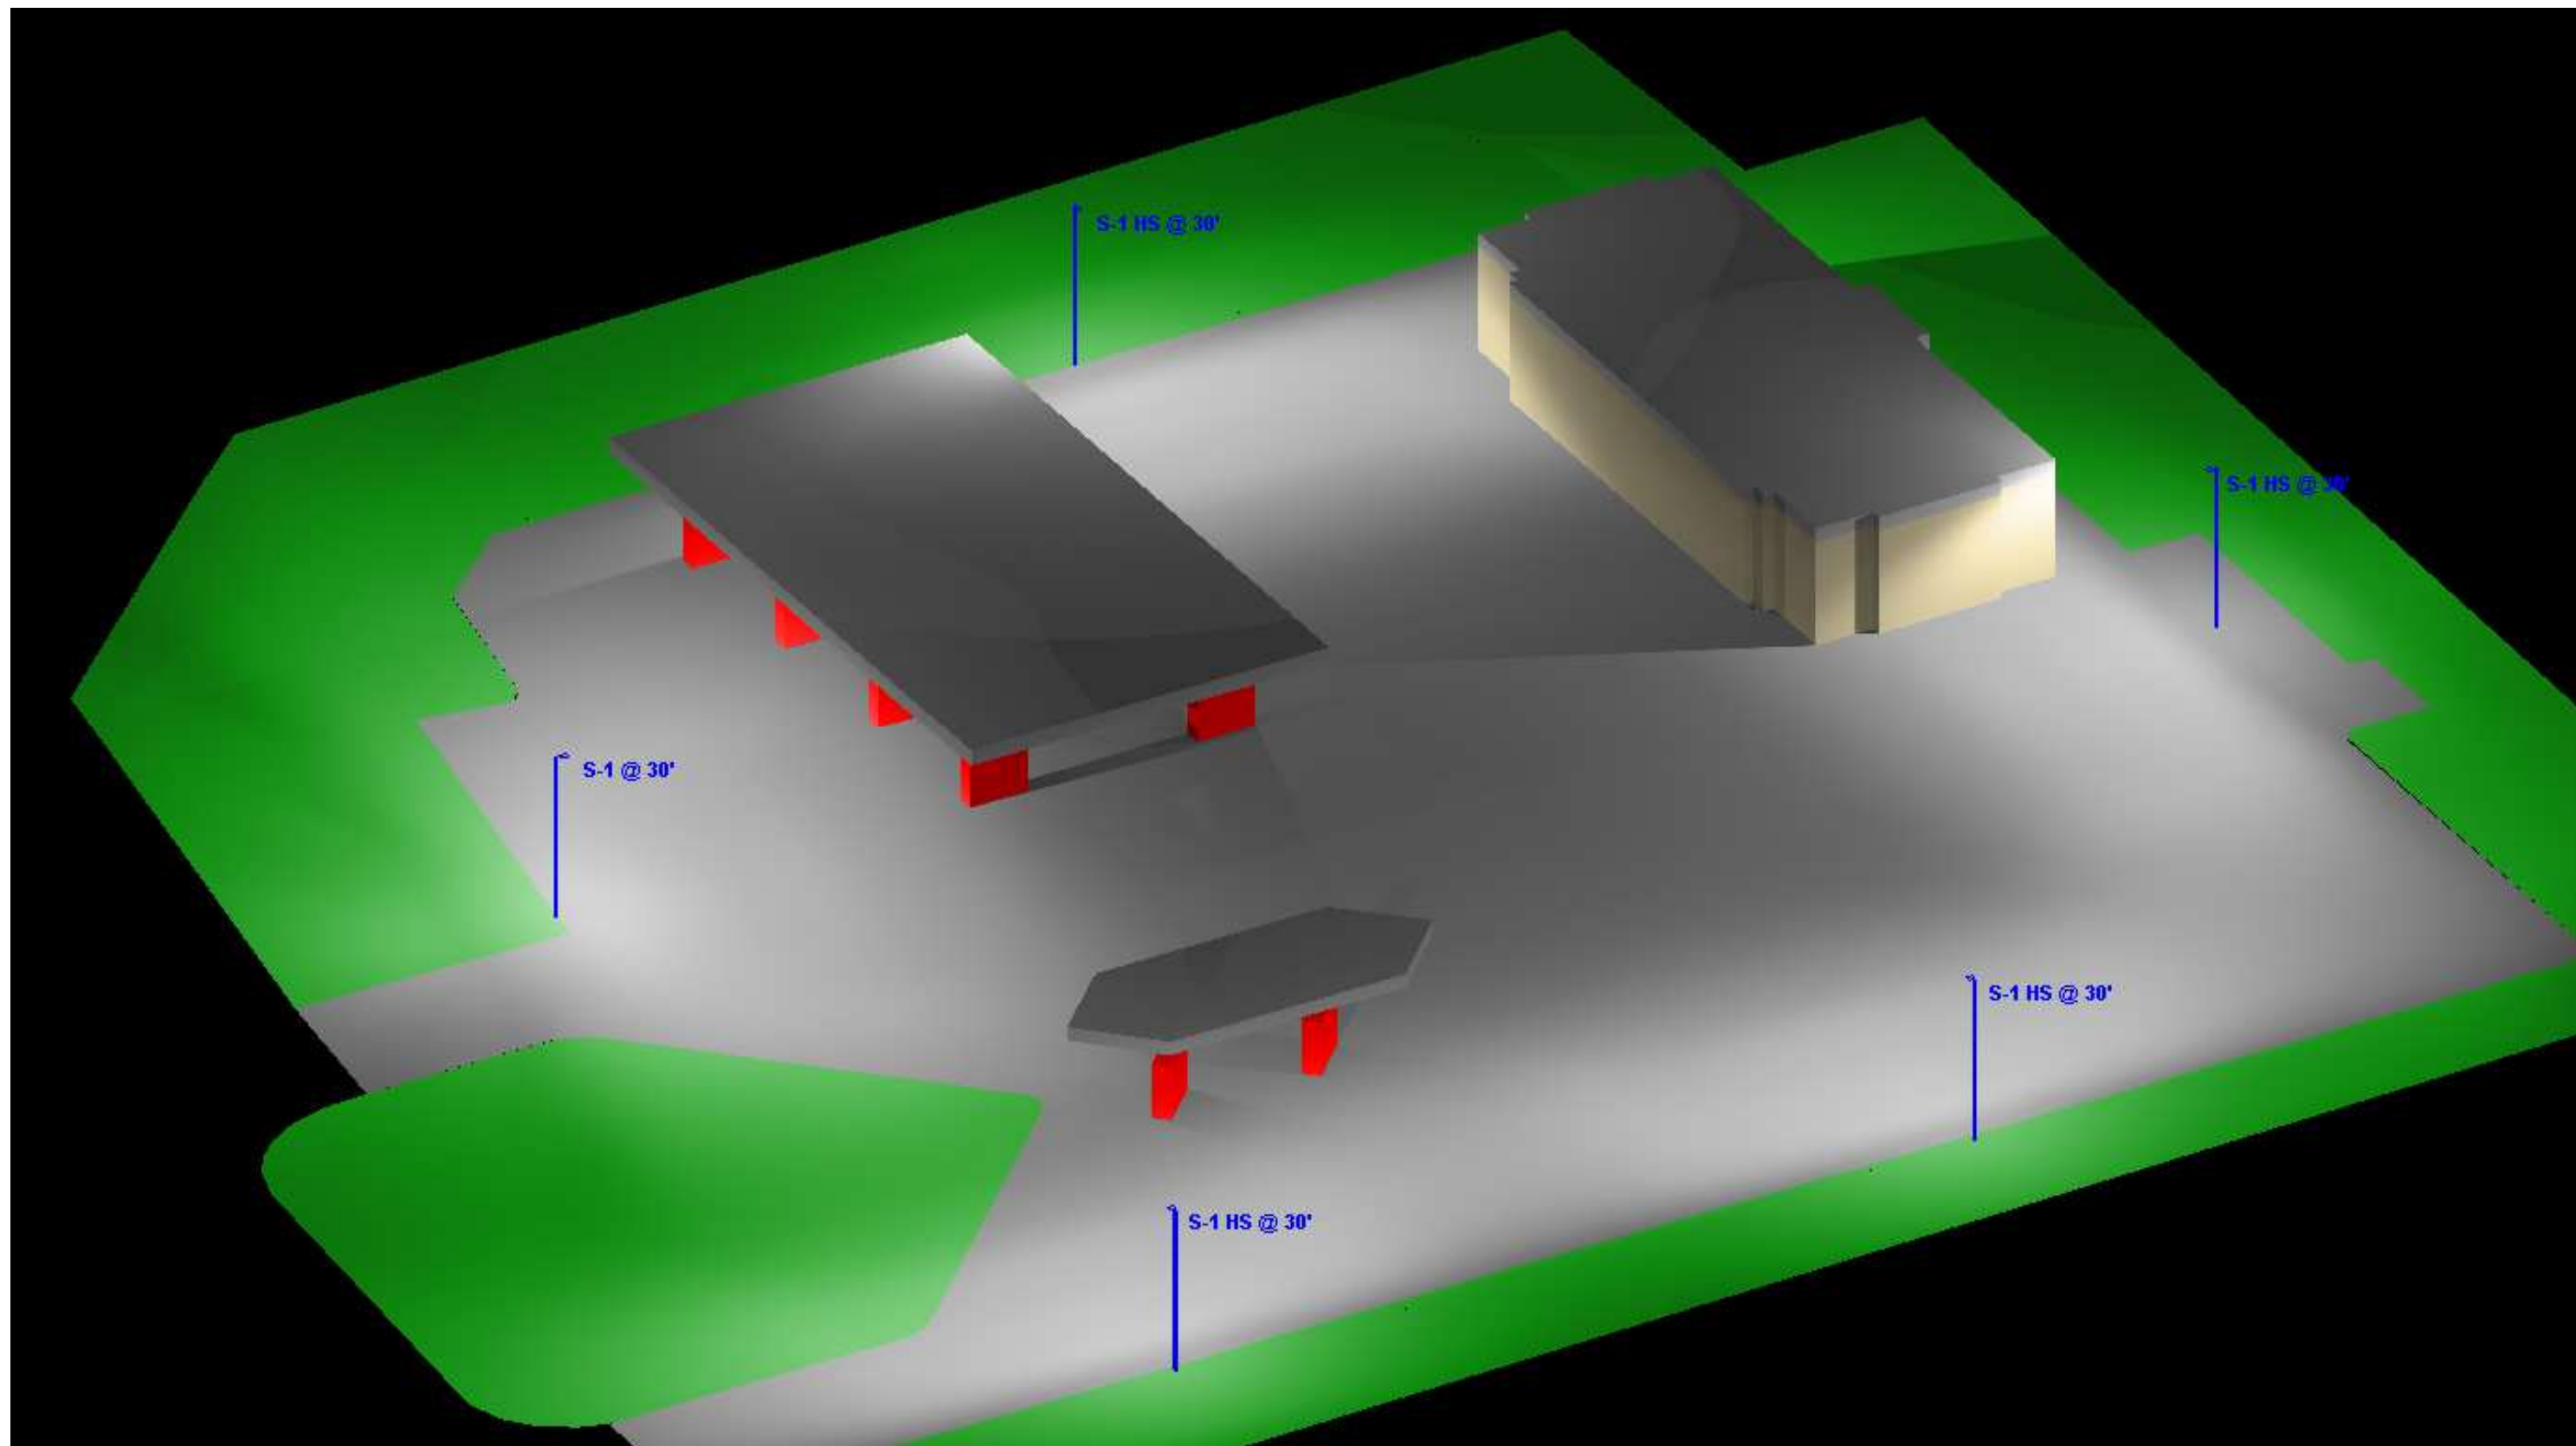

Southwest View

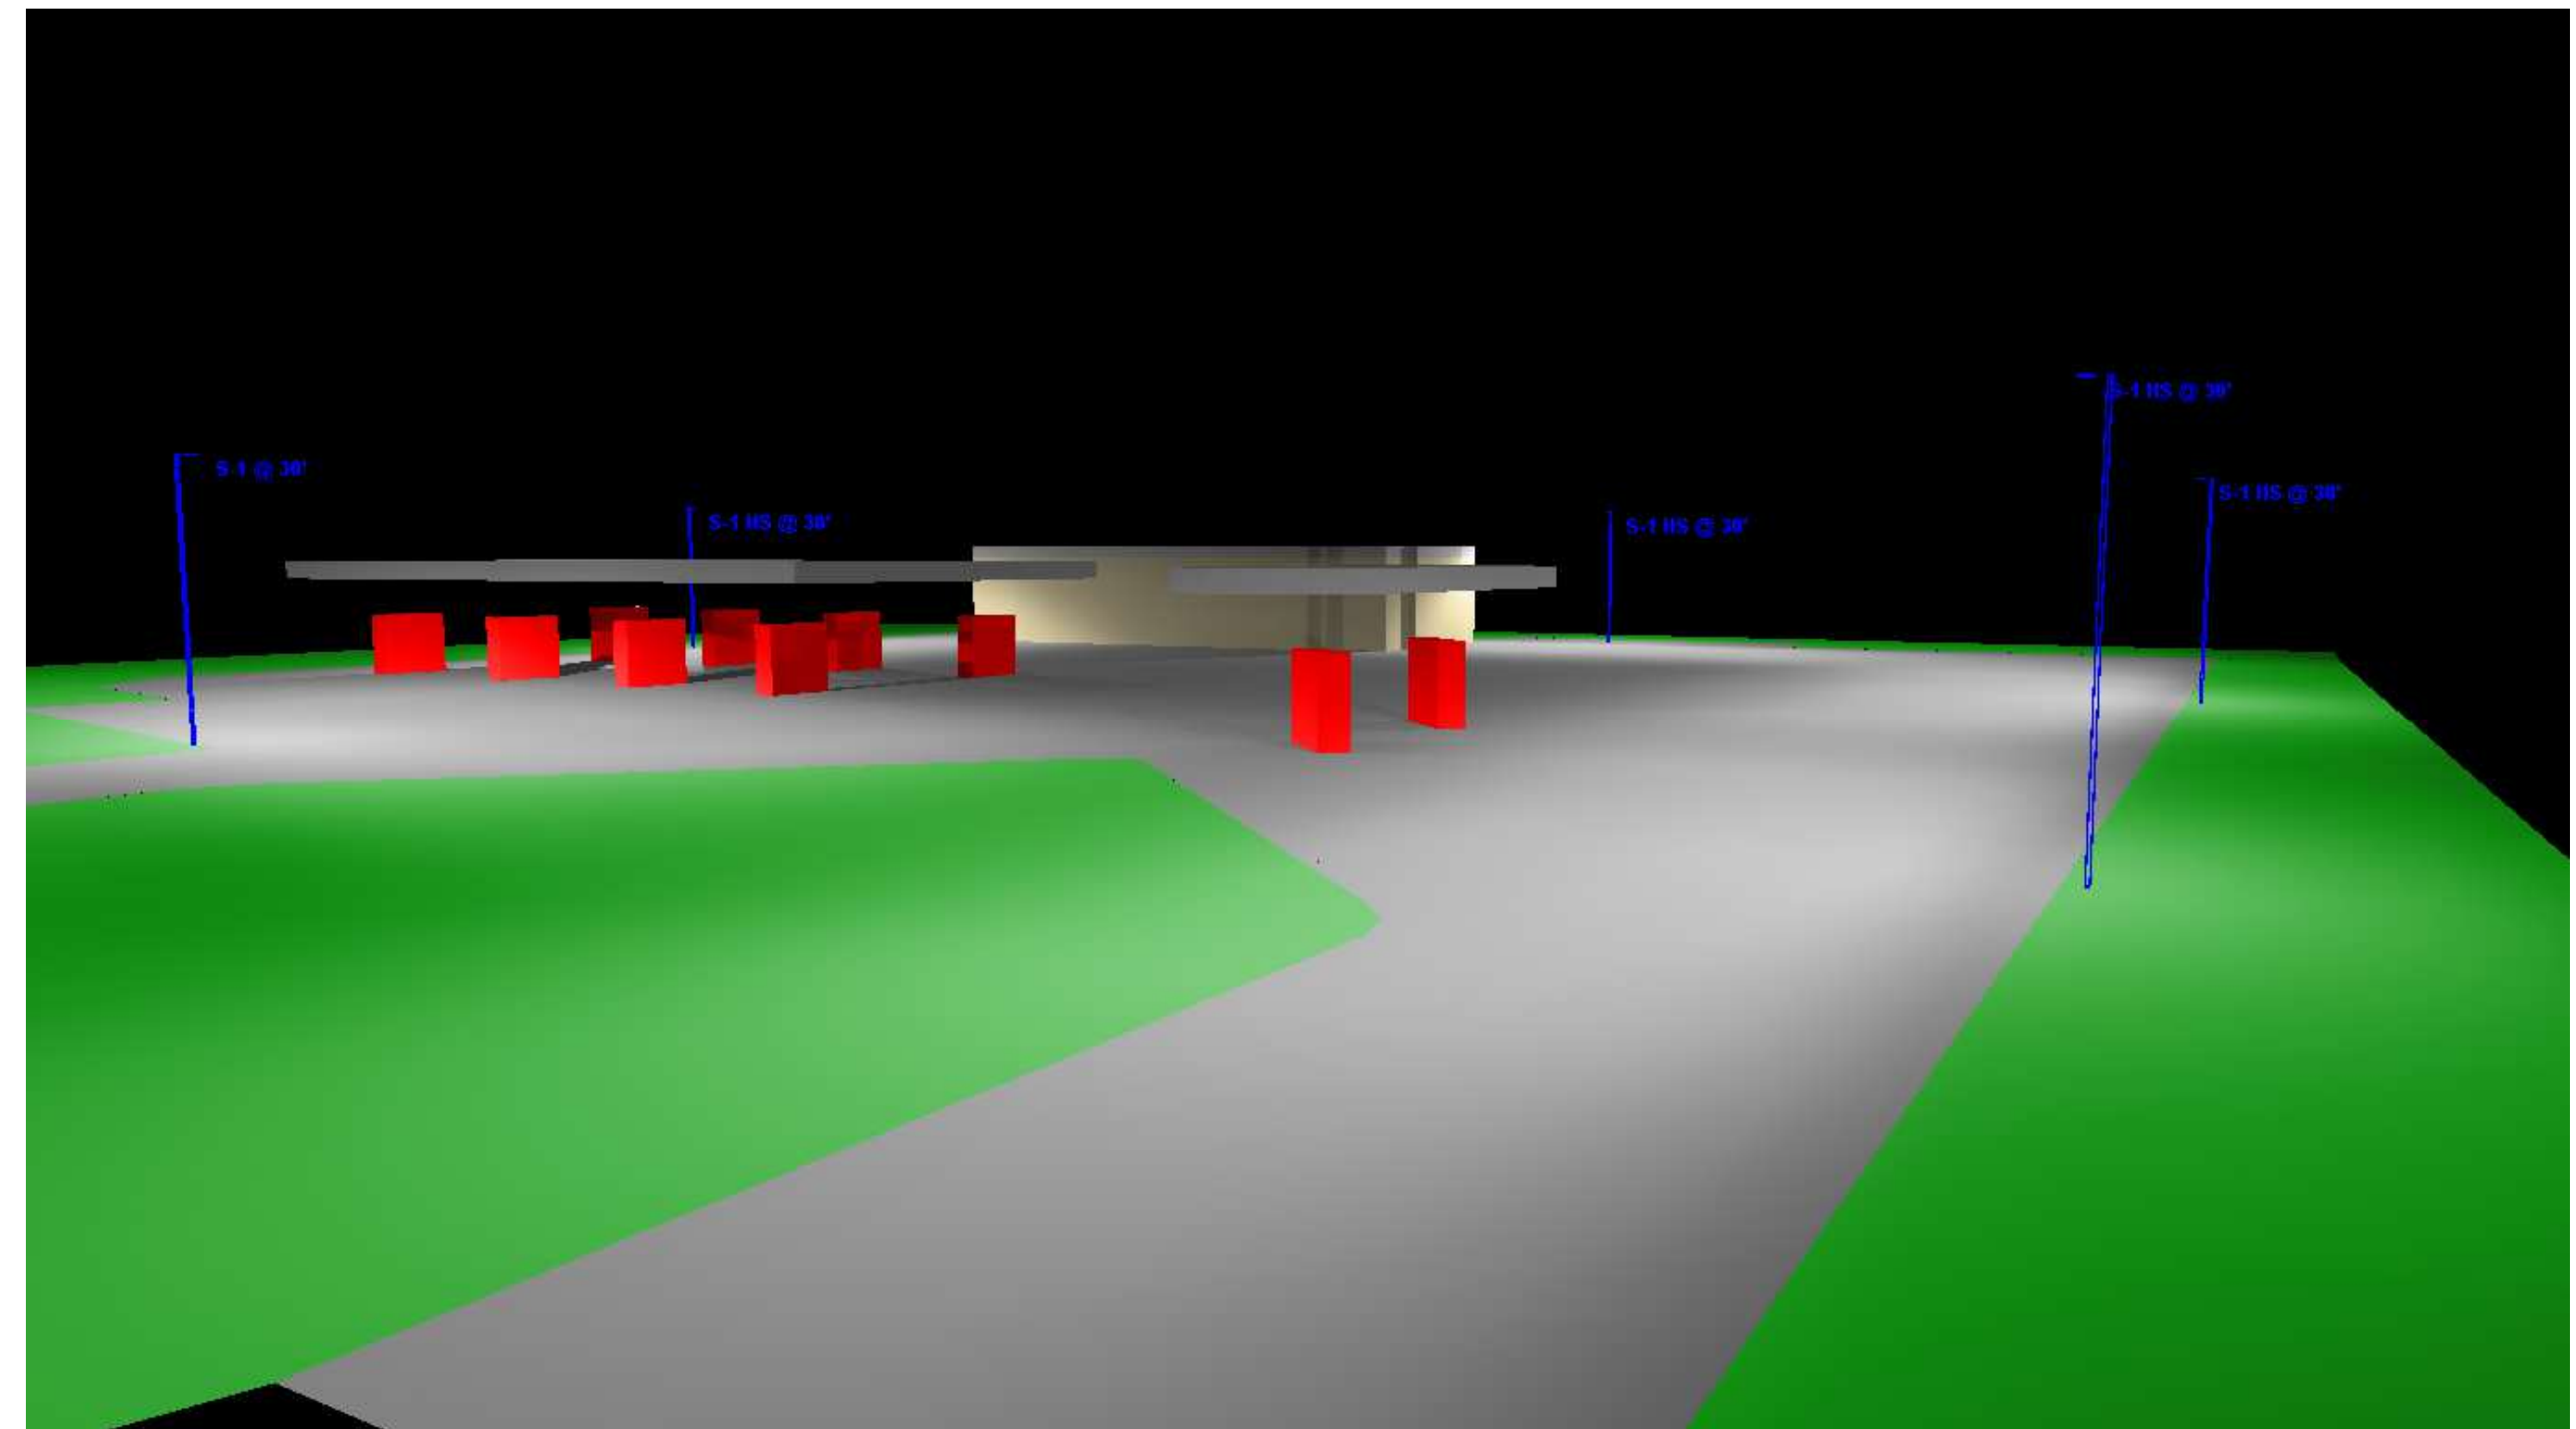

Street View